


**NOTES**

- 1) MINIMUM SLOPE OF SERVICE LATERAL SHALL BE 2% (1/4" PER FOOT).
- 2) MINIMUM SIZE SERVICE LATERAL SHALL BE 6".
- 3) TURNS IN SERVICE LATERAL SHALL BE MADE W/ 45° BENDS. NO 90° BENDS ALLOWED.
- 4) SERVICE LATERAL SHALL BE INSPECTED AND APPROVED BEFORE EXCAVATION IS BACKFILLED.

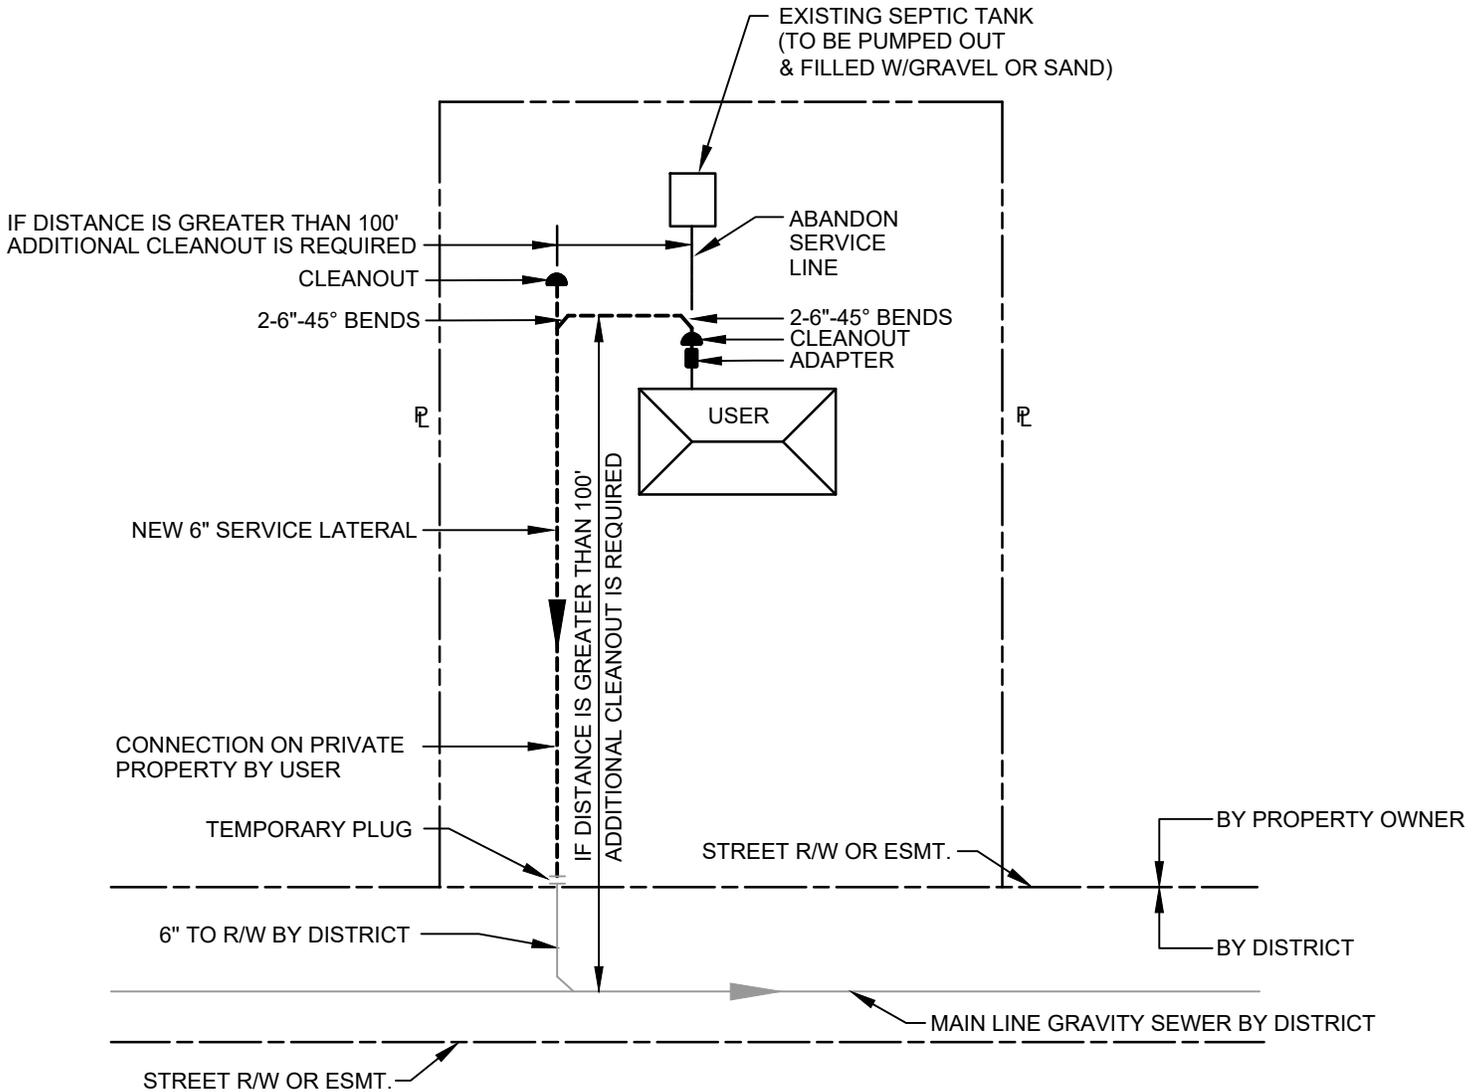

**ADAMS COUNTY REGIONAL SEWER DISTRICT**  
**TYPICAL GRAVITY SEWER TAP PLAN**