
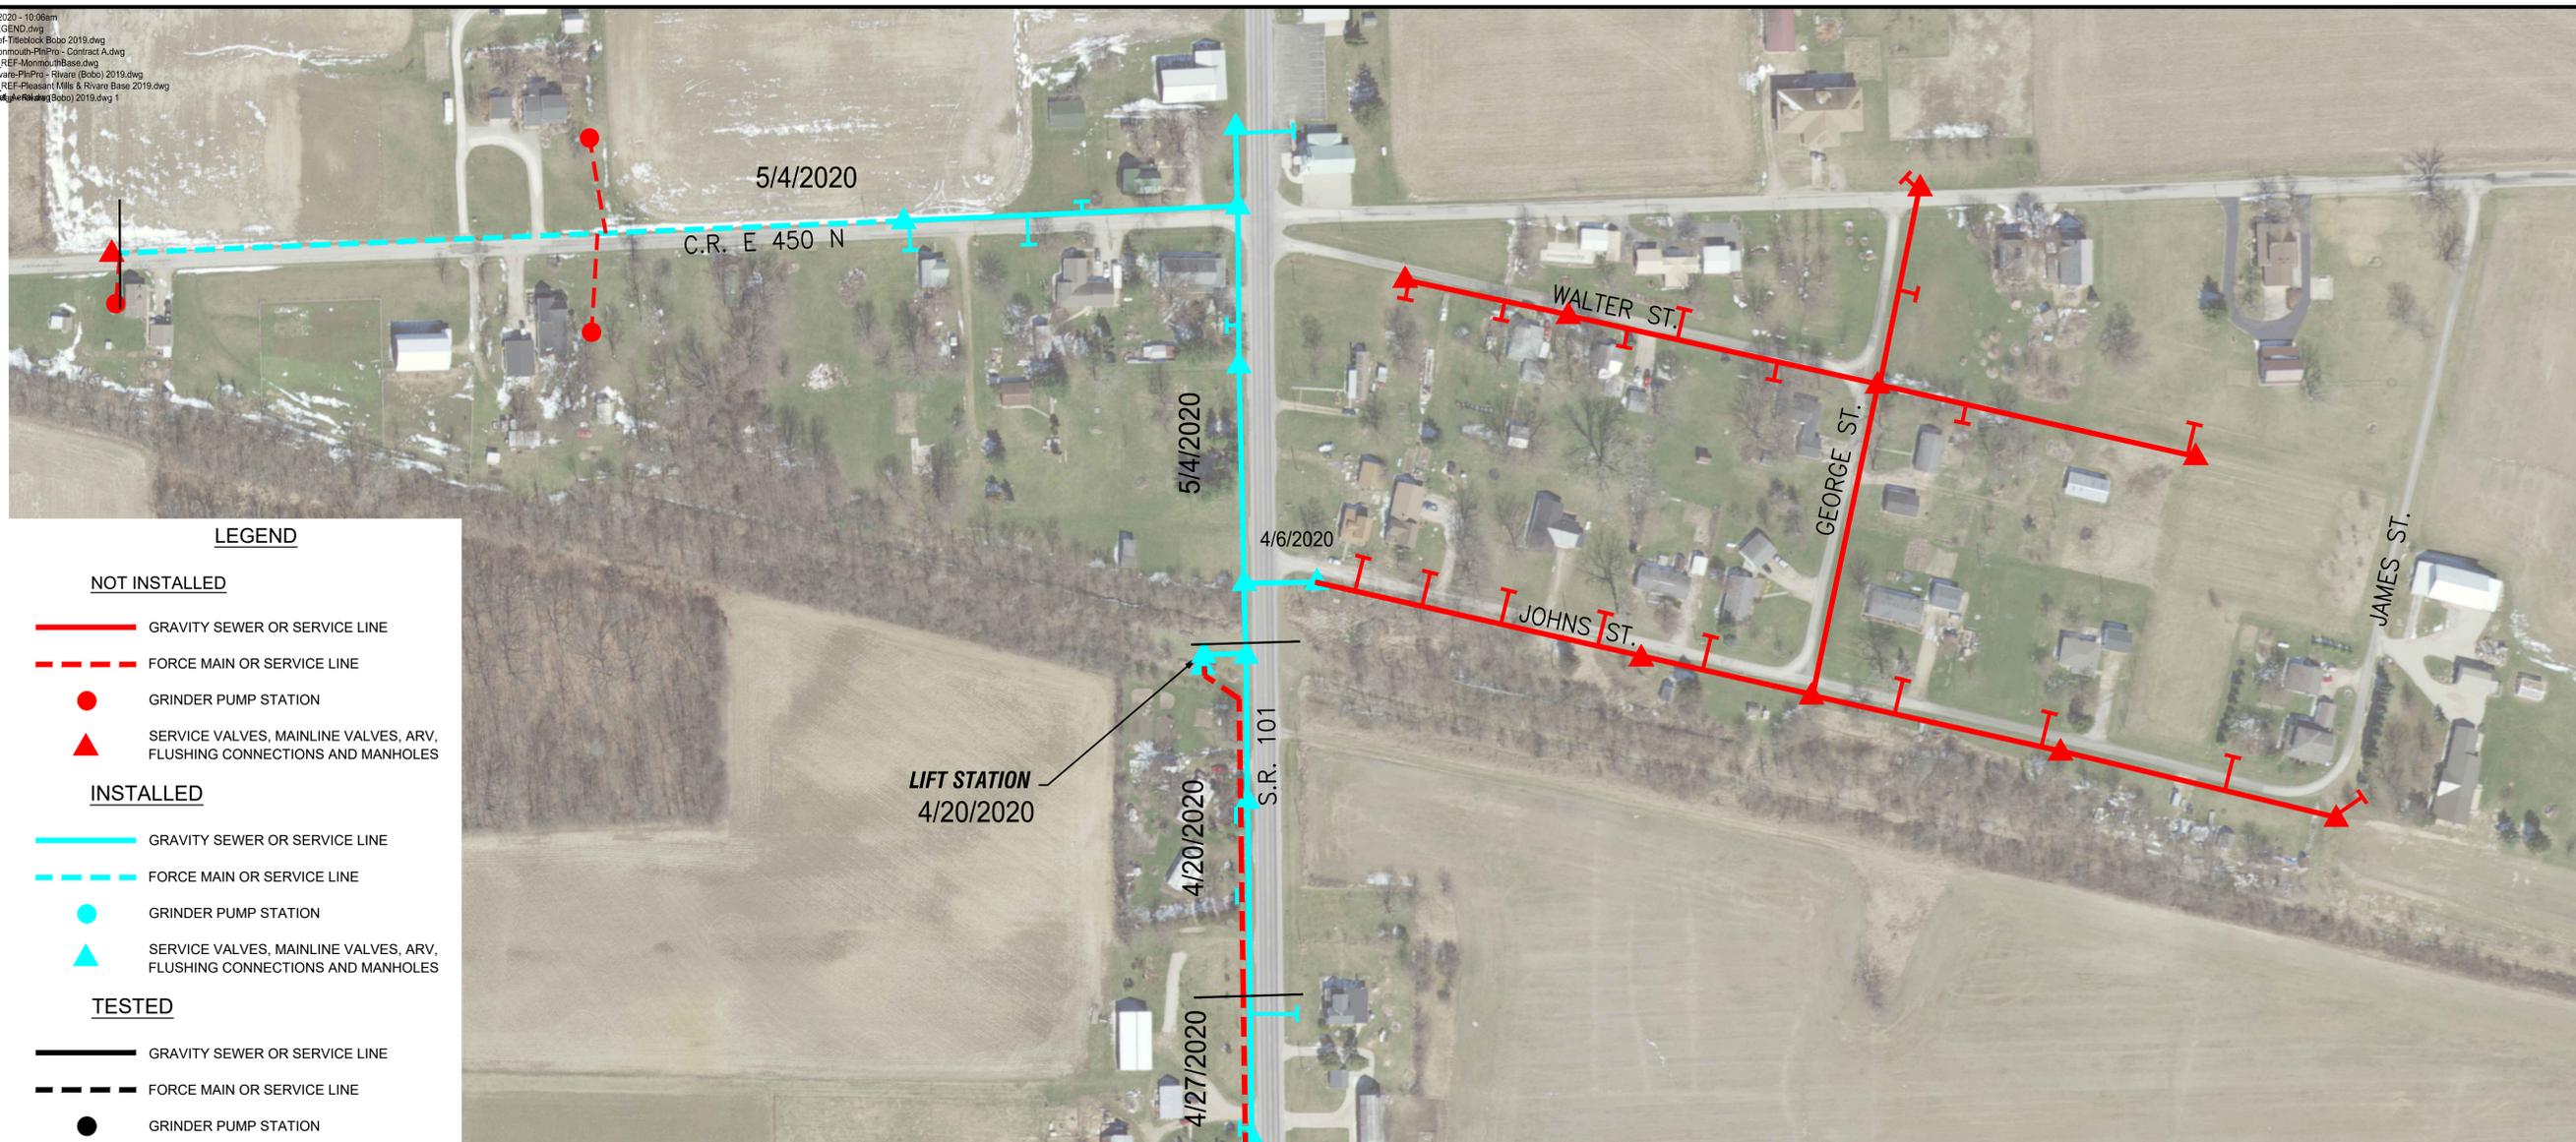


May 07, 2020 - 10:06am  
 XREF: LEGEND.dwg  
 XREF: rref-Tilelock-BoBo 2019.dwg  
 XREF: Mainmouth-PinPro - Control A.dwg  
 XREF: X\_REF-Monrovia-1hBass.dwg  
 XREF: Rivare-PinPro - Rivare (BoBo) 2019.dwg  
 XREF: X\_REF-Pleasant Mills & Rivare Base 2019.dwg  
 R05553-X\_REF-Rivare.dwg (BoBo) 2019.dwg 1

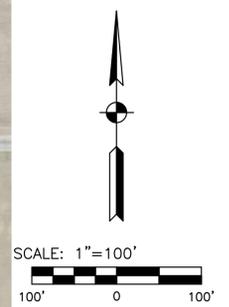

**LEGEND**

**NOT INSTALLED**

- GRAVITY SEWER OR SERVICE LINE
- - - FORCE MAIN OR SERVICE LINE
- GRINDER PUMP STATION
- ▲ SERVICE VALVES, MAINLINE VALVES, ARV, FLUSHING CONNECTIONS AND MANHOLES

**INSTALLED**

- GRAVITY SEWER OR SERVICE LINE
- - - FORCE MAIN OR SERVICE LINE
- GRINDER PUMP STATION
- ▲ SERVICE VALVES, MAINLINE VALVES, ARV, FLUSHING CONNECTIONS AND MANHOLES

**TESTED**

- GRAVITY SEWER OR SERVICE LINE
- - - FORCE MAIN OR SERVICE LINE
- GRINDER PUMP STATION
- ▲ SERVICE VALVES, MAINLINE VALVES, ARV, FLUSHING CONNECTIONS AND MANHOLES

MATCHLINE (SEE BELOW RIGHT)      **PROGRESS MAP**  
 SCALE: 1"=100'-0"



**PROGRESS MAP**  
 SCALE: 1"=400'-0"




© 2015 COMMONWEALTH ENGINEERS, INC.



REVISIONS			
No.	DATE	DESCRIPTION	REVISED BY

AS OF 5/7/20

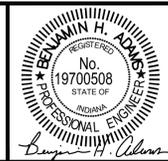

7256 Company Dr.  
 Indianapolis, IN 46237  
 (317) 888-1177

9604 Coldwater Road,  
 Suite 203  
 Fort Wayne, IN 46825  
 (260) 494-3223



**COMMONWEALTH ENGINEERS, INC.**  
 A wealth of resources to master a common goal.

104 N. Main St.  
 Crown Point, IN 46307  
 (219) 900-9177


1419 W. Lloyd Expressway,  
 Suite 401  
 Evansville, IN 47710  
 (812) 474-1177

DRAWN BY: CH  
 DESIGNED BY: JDH  
 CHECKED BY: BHA  
 DATE: 9/2019  
 JOB NO.: S18076  
 SCALE: AS NOTED

ADAMS COUNTY REGIONAL SEWER DISTRICT  
 SANITARY SEWER SYSTEM EXTENSION  
 RIVARE (BOBO) - US 33 SANITARY SEWER EXTENSIONS  
 PROGRESS MAP

DRAWING NO.  
**PM1**  
 1 OF 2

May 07, 2020 - 10:07am  
 XREF: LEGEND.dwg  
 XREF: xref-Titleblock Bobo 2019.dwg  
 XREF: Monmouth-PinPro - Contract A.dwg  
 XREF: X\_REF-MonmouthBase.dwg  
 XREF: Rivare-PinPro - Rivare (Bobo) 2019.dwg  
 XREF: X\_REF-Pleasant Mills & Rivare Base 2019.dwg  
 XREF: X\_REF-Rivare.dwg(Bobo) 2019.dwg 1

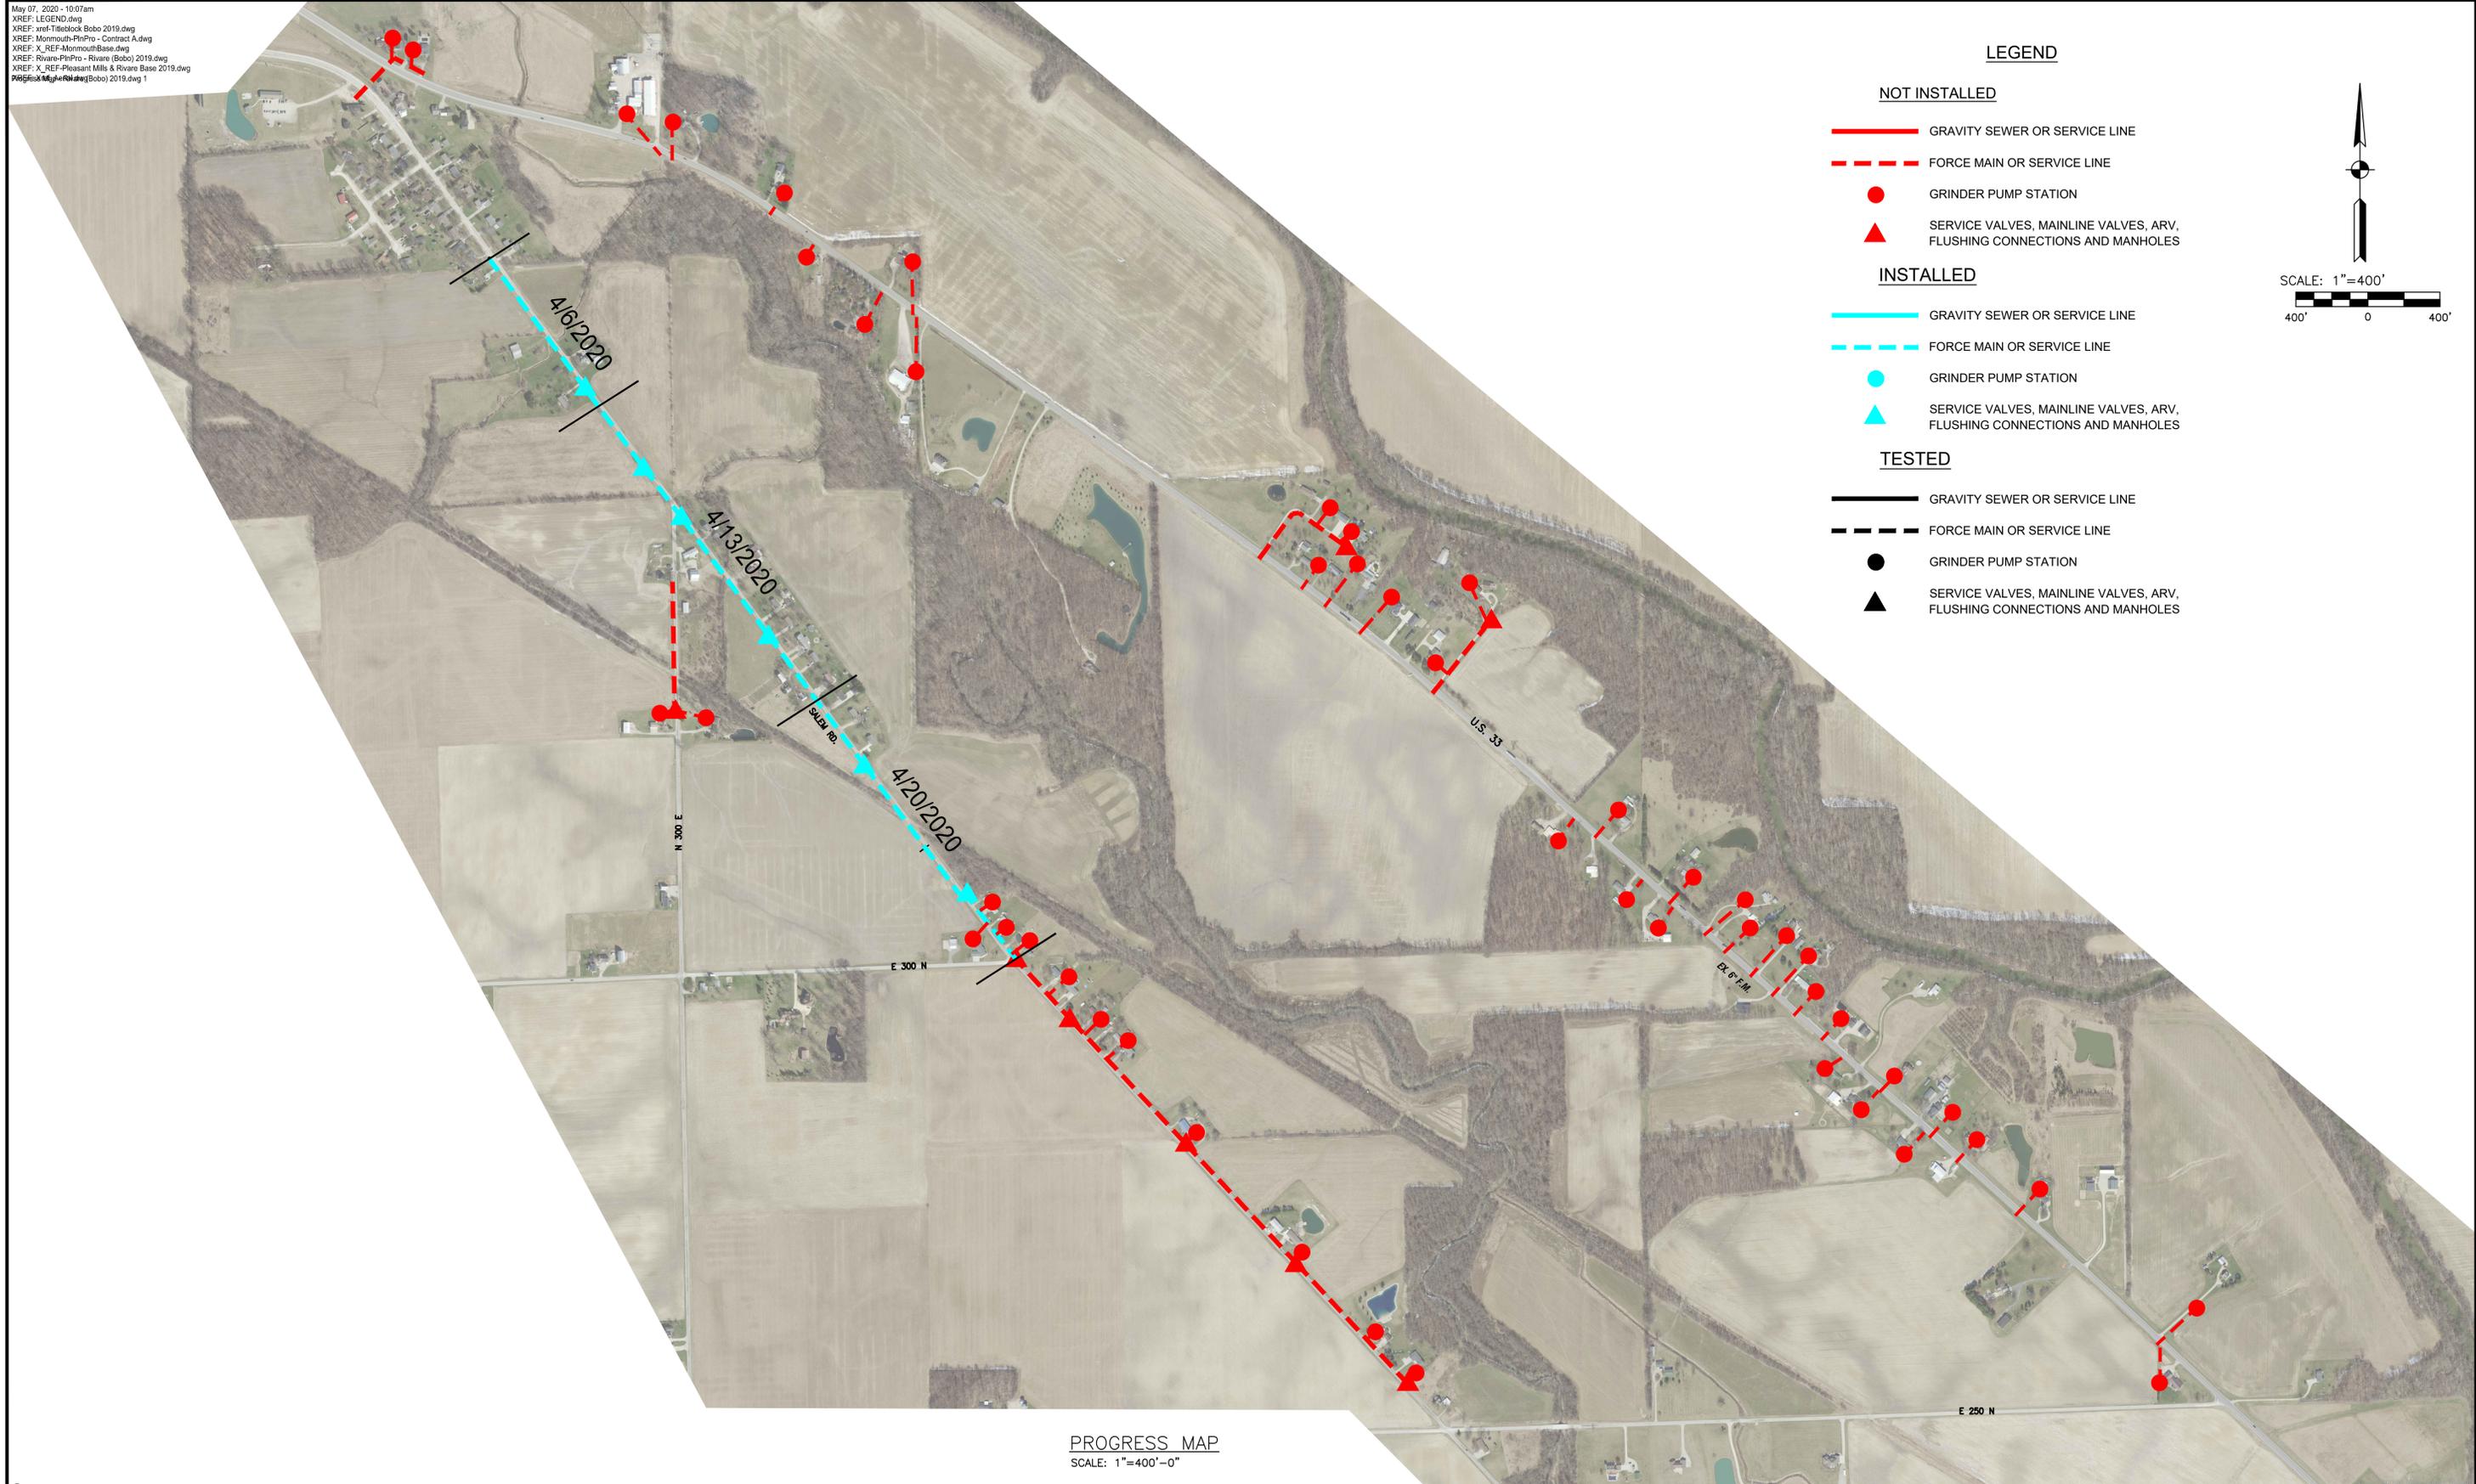

**LEGEND**

**NOT INSTALLED**


- GRAVITY SEWER OR SERVICE LINE
- - - FORCE MAIN OR SERVICE LINE
- GRINDER PUMP STATION
- ▲ SERVICE VALVES, MAINLINE VALVES, ARV, FLUSHING CONNECTIONS AND MANHOLES

**INSTALLED**

- GRAVITY SEWER OR SERVICE LINE
- - - FORCE MAIN OR SERVICE LINE
- GRINDER PUMP STATION
- ▲ SERVICE VALVES, MAINLINE VALVES, ARV, FLUSHING CONNECTIONS AND MANHOLES

**TESTED**

- GRAVITY SEWER OR SERVICE LINE
- - - FORCE MAIN OR SERVICE LINE
- GRINDER PUMP STATION
- ▲ SERVICE VALVES, MAINLINE VALVES, ARV, FLUSHING CONNECTIONS AND MANHOLES

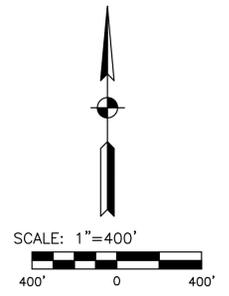


**PROGRESS MAP**  
 SCALE: 1"=400'-0"

© 2015 COMMONWEALTH ENGINEERS, INC.

REVISIONS			
No.	DATE	DESCRIPTION	REVISED BY

AS OF 5/7/20

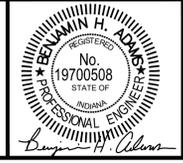

7256 Company Dr.  
 Indianapolis, IN 46237  
 (317) 888-1177

104 N. Main St.  
 Crown Point, IN 46307  
 (219) 900-9177

DRAWN BY:	CH
DESIGNED BY:	JDH
CHECKED BY:	BHA
DATE:	9/2019
JOB NO.:	S18076
SCALE:	AS NOTED

ADAMS COUNTY REGIONAL SEWER DISTRICT  
 SANITARY SEWER SYSTEM EXTENSION  
 RIVARE (BOBO) - US 33 SANITARY SEWER EXTENSIONS  
 PROGRESS MAP

DRAWING NO.  
**PM2**  
 2 OF 2