


File: G:\CLIENTS A-L\ADAMSCOUNTY RSD\S20001 - 2020 SANITARY SEWER EXTENSIONS\05 ACAD\A-CURRENT DRAWINGS\CONTRACT A\PROGRESS MAP - CONTRACT A.DWG
 Saved: 6/10/2021 7:50:00 AM Plotted: 6/10/2021 7:51:38 AM Current User: Craig Higbie LastSavedBy: chigbie



PROGRESS MAP
 SCALE: 1"=100'-0"

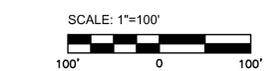

LEGEND

NOT INSTALLED

- — — — GRAVITY SEWER OR SERVICE LINE
- - - - FORCE MAIN OR SERVICE LINE
- GRINDER PUMP STATION
- ▲ SERVICE VALVES, MAINLINE VALVES, ARV, FLUSHING CONNECTIONS AND MANHOLES

INSTALLED

- — — — GRAVITY SEWER OR SERVICE LINE
- - - - FORCE MAIN OR SERVICE LINE
- GRINDER PUMP STATION
- ▲ SERVICE VALVES, MAINLINE VALVES, ARV, FLUSHING CONNECTIONS AND MANHOLES

TESTED

- — — — GRAVITY SEWER OR SERVICE LINE
- - - - FORCE MAIN OR SERVICE LINE
- GRINDER PUMP STATION
- ▲ SERVICE VALVES, MAINLINE VALVES, ARV, FLUSHING CONNECTIONS AND MANHOLES

COMMONWEALTH ENGINEERS, INC.
 A member of the Parsons Brinckerhoff Group

104 N. Main St.
 Columbus, IN 46807
 (317) 900-9177

7286 Company Dr.
 Indianapolis, IN 46237
 (317) 888-1177

420 NW 5th St.
 Suite 201
 Fort Wayne, IN 46825
 (317) 474-1171

AS OF 6/11/21

ADAMS COUNTY REGIONAL SEWER DISTRICT, INDIANA
 2020 SANITARY SEWER EXTENSIONS
 - CONTRACT A - LINN GROVE
 PROGRESS MAP

© 2020 BY COMMONWEALTH ENGINEERS, INC. ALL RIGHTS RESERVED. NO PART OF THIS DRAWING OR METHOD IN WHOLE OR IN PART WITHOUT PERMISSION IS PROHIBITED.

Indiana 811
 Know what's below. Call before you dig.
 1-800-382-5544
 (IT'S THE LAW)



No.	Submission / Revision	By	Date

Designed By: BW	Drawn By: BW/CH	Checked By: BHA
Issue Date: 6/2020	Project No: S20001	Scale: AS SHOWN

PM1

Drawing No:

Sheet: X OF 73

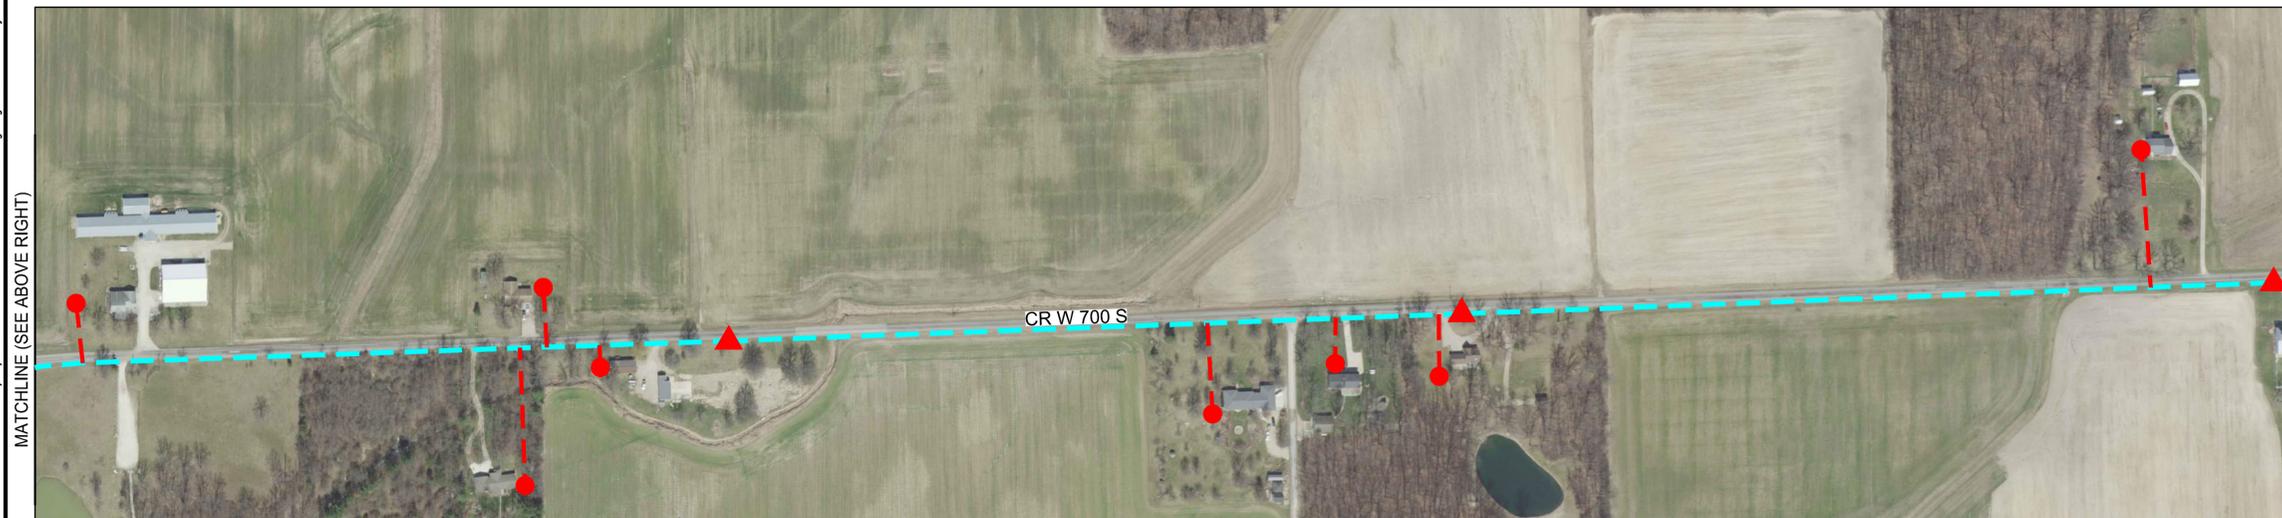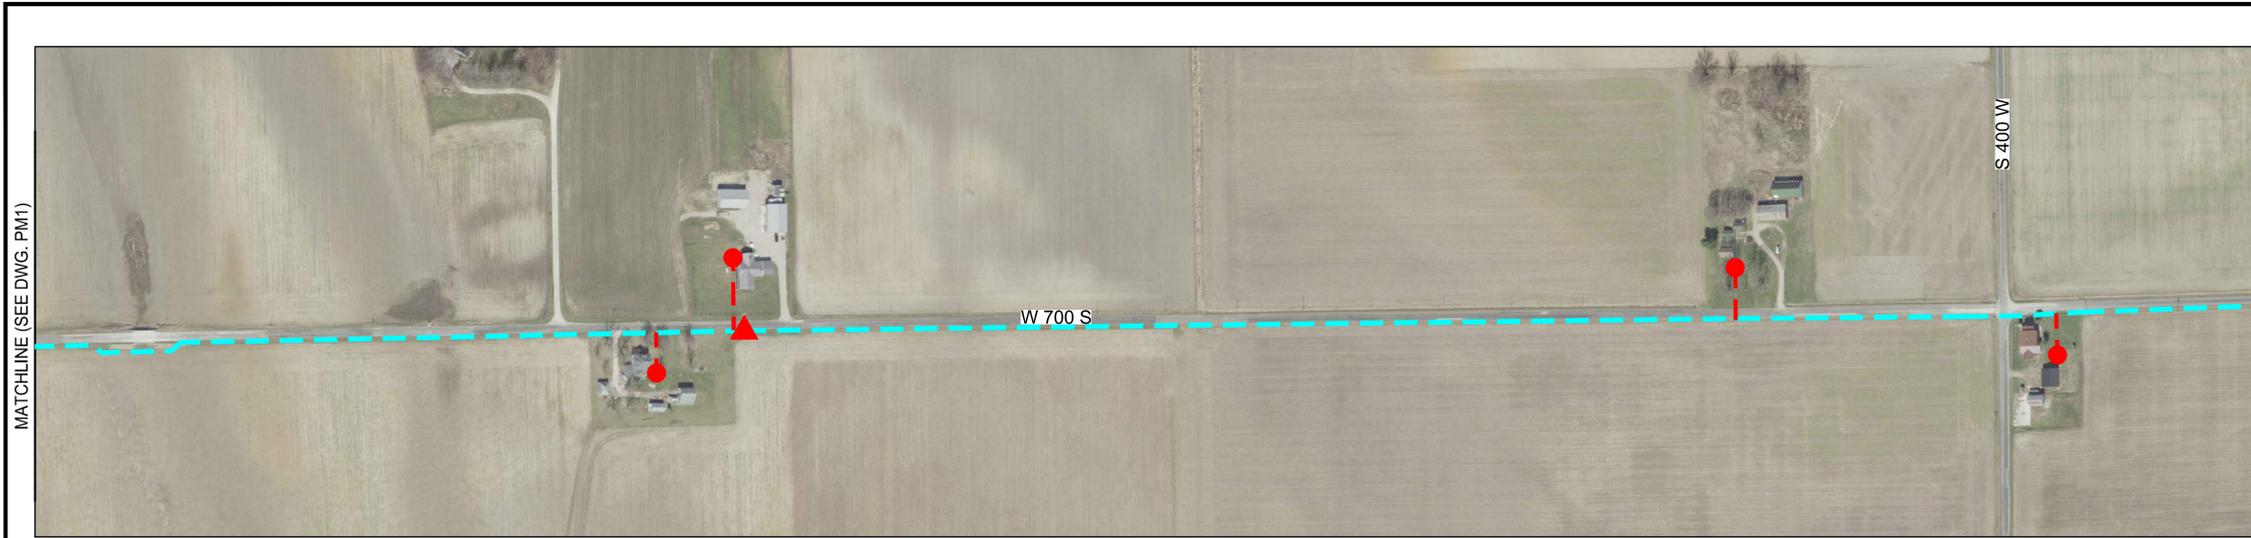

LEGEND

NOT INSTALLED


- — — — — GRAVITY SEWER OR SERVICE LINE
- - - - - FORCE MAIN OR SERVICE LINE
- GRINDER PUMP STATION
- ▲ SERVICE VALVES, MAINLINE VALVES, ARV, FLUSHING CONNECTIONS AND MANHOLES

INSTALLED

- — — — — GRAVITY SEWER OR SERVICE LINE
- - - - - FORCE MAIN OR SERVICE LINE
- GRINDER PUMP STATION
- ▲ SERVICE VALVES, MAINLINE VALVES, ARV, FLUSHING CONNECTIONS AND MANHOLES

TESTED

- — — — — GRAVITY SEWER OR SERVICE LINE
- - - - - FORCE MAIN OR SERVICE LINE
- GRINDER PUMP STATION
- ▲ SERVICE VALVES, MAINLINE VALVES, ARV, FLUSHING CONNECTIONS AND MANHOLES

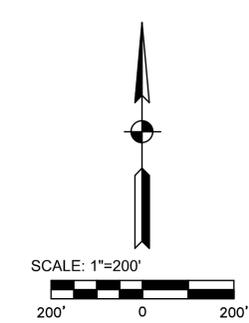

PROGRESS MAP
 SCALE: 1"=200'-0"

COMMONWEALTH ENGINEERS, INC.
A member of the network of leaders in common risk.

7286 Company Dr. Indianapolis, IN 46237 (317) 888-1177	104 N. Main St. Crown Point, IN 46007 (317) 888-1177	420 NW 5th St. Suite 201 Evansville, IN 47710 (317) 474-1177
--	--	---

AS OF 6/11/21

**ADAMS COUNTY REGIONAL
 SEWER DISTRICT, INDIANA**
 2020 SANITARY SEWER EXTENSIONS
 - CONTRACT A - LINN GROVE
 PROGRESS MAP

© 2020 BY COMMONWEALTH ENGINEERS, INC. ALL RIGHTS RESERVED. NO PART OF THIS DRAWING MAY BE REPRODUCED OR TRANSMITTED IN ANY FORM OR BY ANY MEANS, ELECTRONIC OR MECHANICAL, WITHOUT PERMISSION IS PROHIBITED.

Indiana 811
Know what's below. Call before you dig.

OR 1-800-382-5544
 (ITS THE LAW)



No.	Submission / Revision	By	Date

Designed By: BW	Drawn By: BW/CH	Checked By: BHA
Issue Date: 6/2020	Project No: S20001	Scale: AS SHOWN


PM2

Drawing No:

Sheet: X OF 73

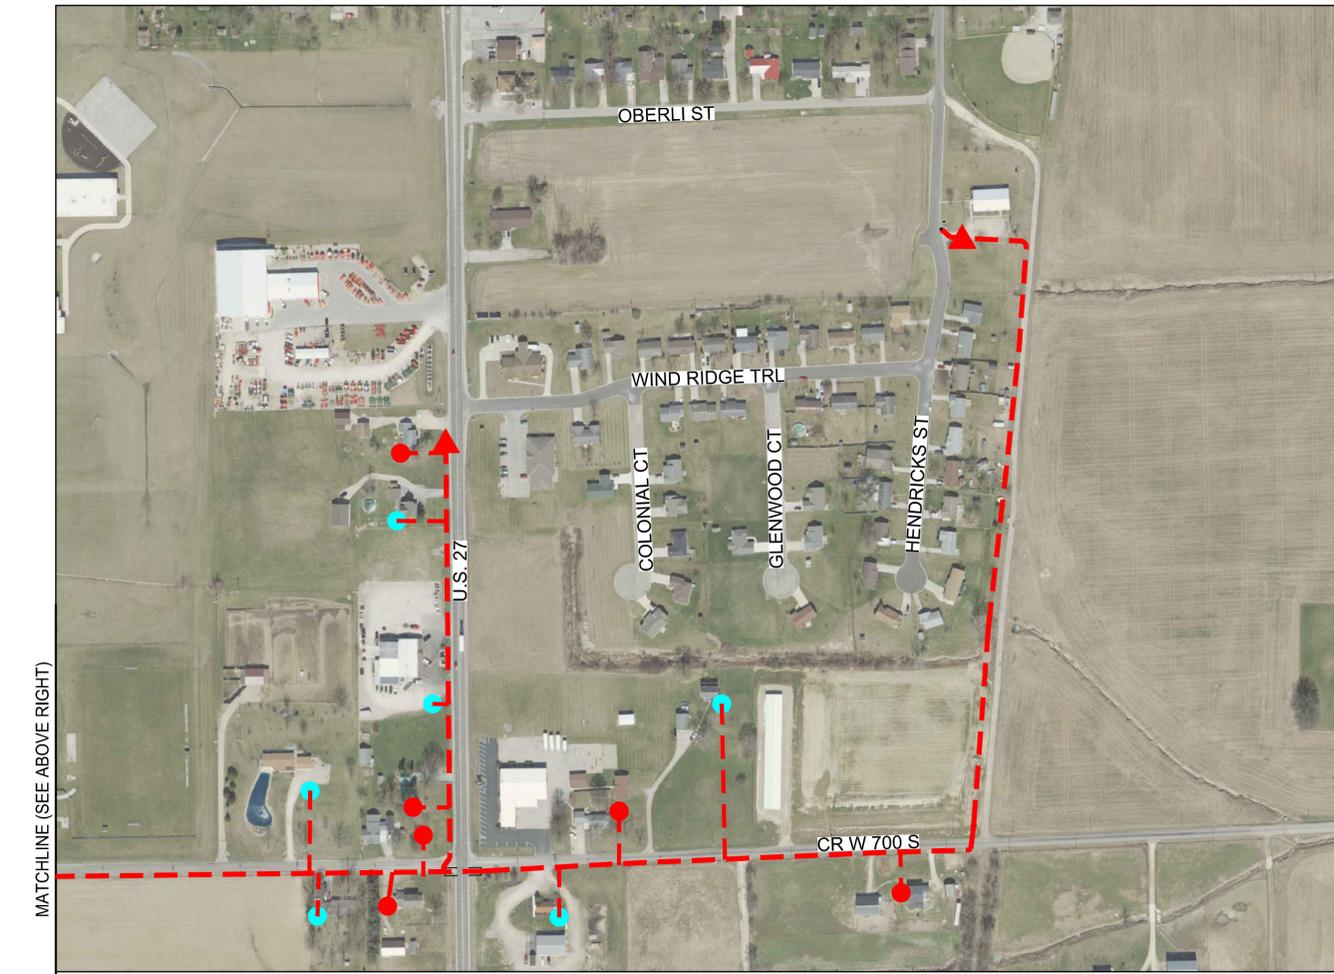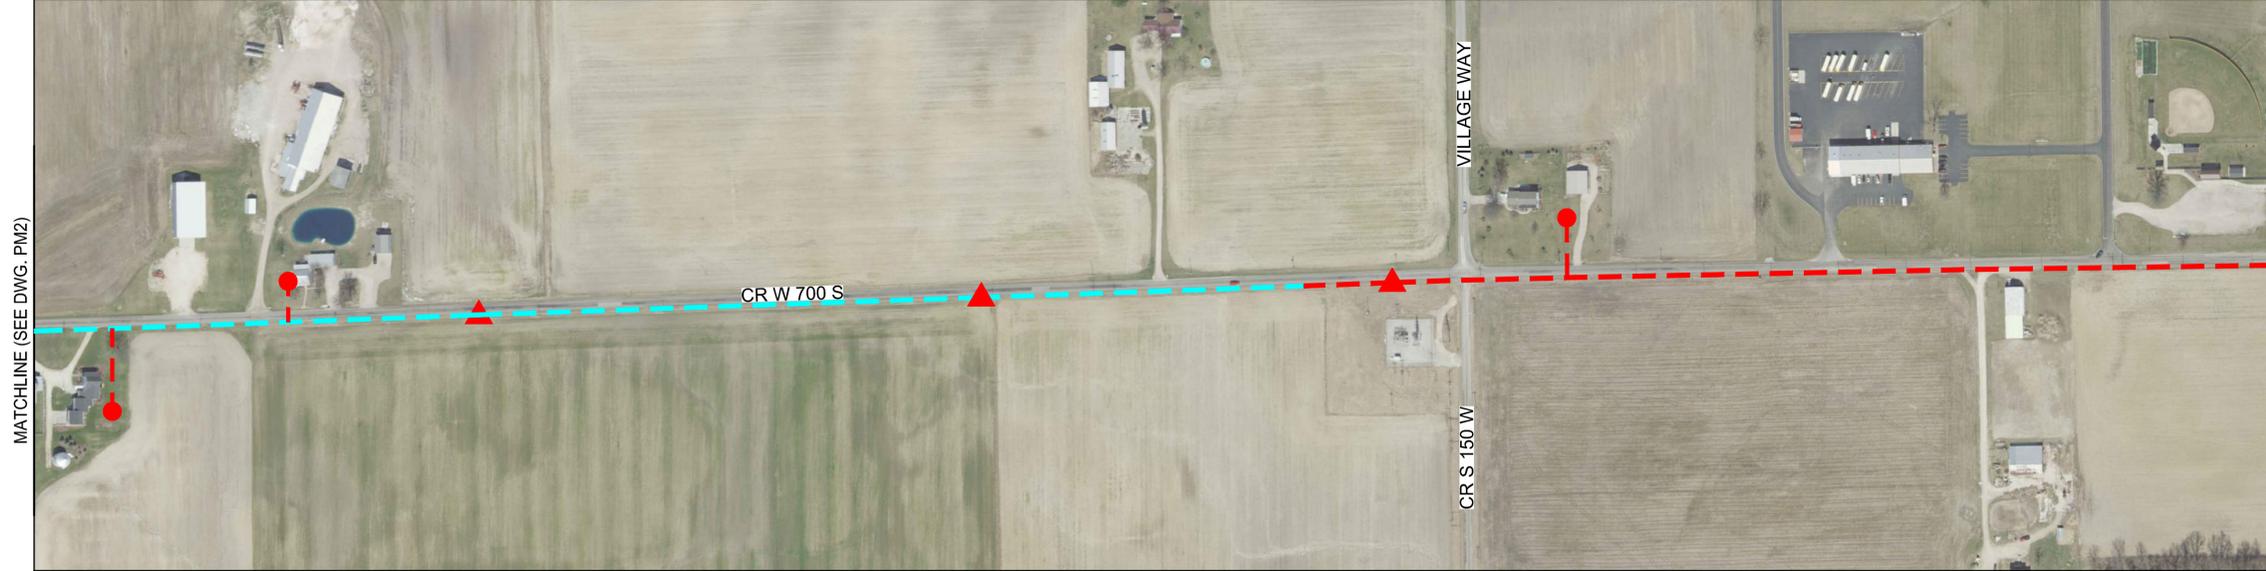

PROGRESS MAP
 SCALE: 1"=200'-0"

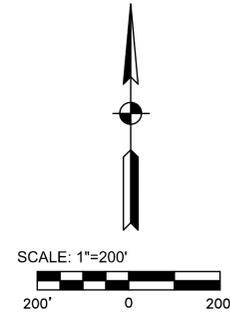

- LEGEND**
- NOT INSTALLED**
- — — — — GRAVITY SEWER OR SERVICE LINE
 - - - - - FORCE MAIN OR SERVICE LINE
 - GRINDER PUMP STATION
 - ▲ SERVICE VALVES, MAINLINE VALVES, ARV, FLUSHING CONNECTIONS AND MANHOLES
- INSTALLED**
- — — — — GRAVITY SEWER OR SERVICE LINE
 - - - - - FORCE MAIN OR SERVICE LINE
 - GRINDER PUMP STATION
 - ▲ SERVICE VALVES, MAINLINE VALVES, ARV, FLUSHING CONNECTIONS AND MANHOLES
- TESTED**
- — — — — GRAVITY SEWER OR SERVICE LINE
 - - - - - FORCE MAIN OR SERVICE LINE
 - GRINDER PUMP STATION
 - ▲ SERVICE VALVES, MAINLINE VALVES, ARV, FLUSHING CONNECTIONS AND MANHOLES



AS OF 6/11/21

**ADAMS COUNTY REGIONAL
 SEWER DISTRICT
 ADAMS COUNTY, INDIANA**
 2020 SANITARY SEWER EXTENSIONS
 - CONTRACT A - LINN GROVE
 PROGRESS MAP

© 2020 BY COMMONWEALTH ENGINEERS, INC. ALL RIGHTS RESERVED. NO PART OF THIS DRAWING OR METHOD IN WHOLE OR IN PART WITHOUT PERMISSION IS PROHIBITED.

 OR 1-800-382-5544 (ITS THE LAW)

No.	Submission / Revision	By	Date

Designed By: BW	Drawn By: BW/CH	Checked By: BHA
Issue Date: 6/2020	Project No: S20001	Scale: AS SHOWN

PM3

Drawing No:

Sheet: X OF 73