

PROGRESS MAP
 SCALE: 1"=300'-0"

LEGEND

NOT INSTALLED


- — — GRAVITY SEWER OR SERVICE LINE
- - - FORCE MAIN OR SERVICE LINE
- GRINDER PUMP STATION
- ▲ SERVICE VALVES, MAINLINE VALVES, ARV, FLUSHING CONNECTIONS AND MANHOLES

INSTALLED

- — — GRAVITY SEWER OR SERVICE LINE
- - - FORCE MAIN OR SERVICE LINE
- GRINDER PUMP STATION
- ▲ SERVICE VALVES, MAINLINE VALVES, ARV, FLUSHING CONNECTIONS AND MANHOLES

TESTED

- — — GRAVITY SEWER OR SERVICE LINE
- - - FORCE MAIN OR SERVICE LINE
- GRINDER PUMP STATION
- ▲ SERVICE VALVES, MAINLINE VALVES, ARV, FLUSHING CONNECTIONS AND MANHOLES

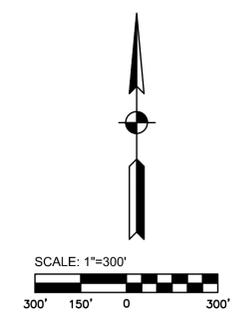

COMMONWEALTH ENGINEERS, INC.
A Division of Parsons Brinckerhoff

104 N. Main St.
 Chicago, IL 60607
 (312) 900-9177

7286 Company Dr.
 Indianapolis, IN 46237
 (317) 888-1177

8904 Caldweller Rd.,
 Suite 203
 Fort Wayne, IN 46825
 (260) 498-5223

420 NW 5th St.
 Suite 201
 Evansville, IN 47710
 (317) 474-1171

AS OF 6/11/21

**ADAMS COUNTY REGIONAL
 SEWER DISTRICT
 ADAMS COUNTY, INDIANA**

2020 SANITARY SEWER EXTENSIONS - CONTRACT C -
 BARRINGTON WOODS - CR E 900 N - CLEM'S LAKE

BARRINGTON WOODS -
 PROGRESS MAP

© 2020 BY COMMONWEALTH ENGINEERS, INC. ALL RIGHTS RESERVED. NO PART OF THIS DRAWING MAY BE REPRODUCED OR TRANSMITTED IN ANY FORM OR BY ANY MEANS, ELECTRONIC OR MECHANICAL, WITHOUT PERMISSION IS PROHIBITED.

Indiana 811
Know what's below. Call before you dig.

OR 1-800-382-5544
 (ITS THE LAW)

No.	Submission / Revision	By	Date


Designed By: BW	Drawn By: BW/CH	Checked By: BHA
Issue Date: 6/2020	Project No: S20001	Scale: AS SHOWN

PM1

Drawing No: _____

Sheet: X OF 81

File: G:\CLIENTS A-L\ADAMSCOUNTY RSD\S20001 - 2020 SANITARY SEWER EXTENSIONS\05 ACAD\A-CURRENT\DRAWINGS\CONTRACT C\PROGRESS MAP - CONTRACT C.DWG
 Saved: 6/9/2021 4:04:52 PM Plotted: 6/9/2021 4:06:34 PM Current User: Craig Higbie LastSavedBy: chigbie

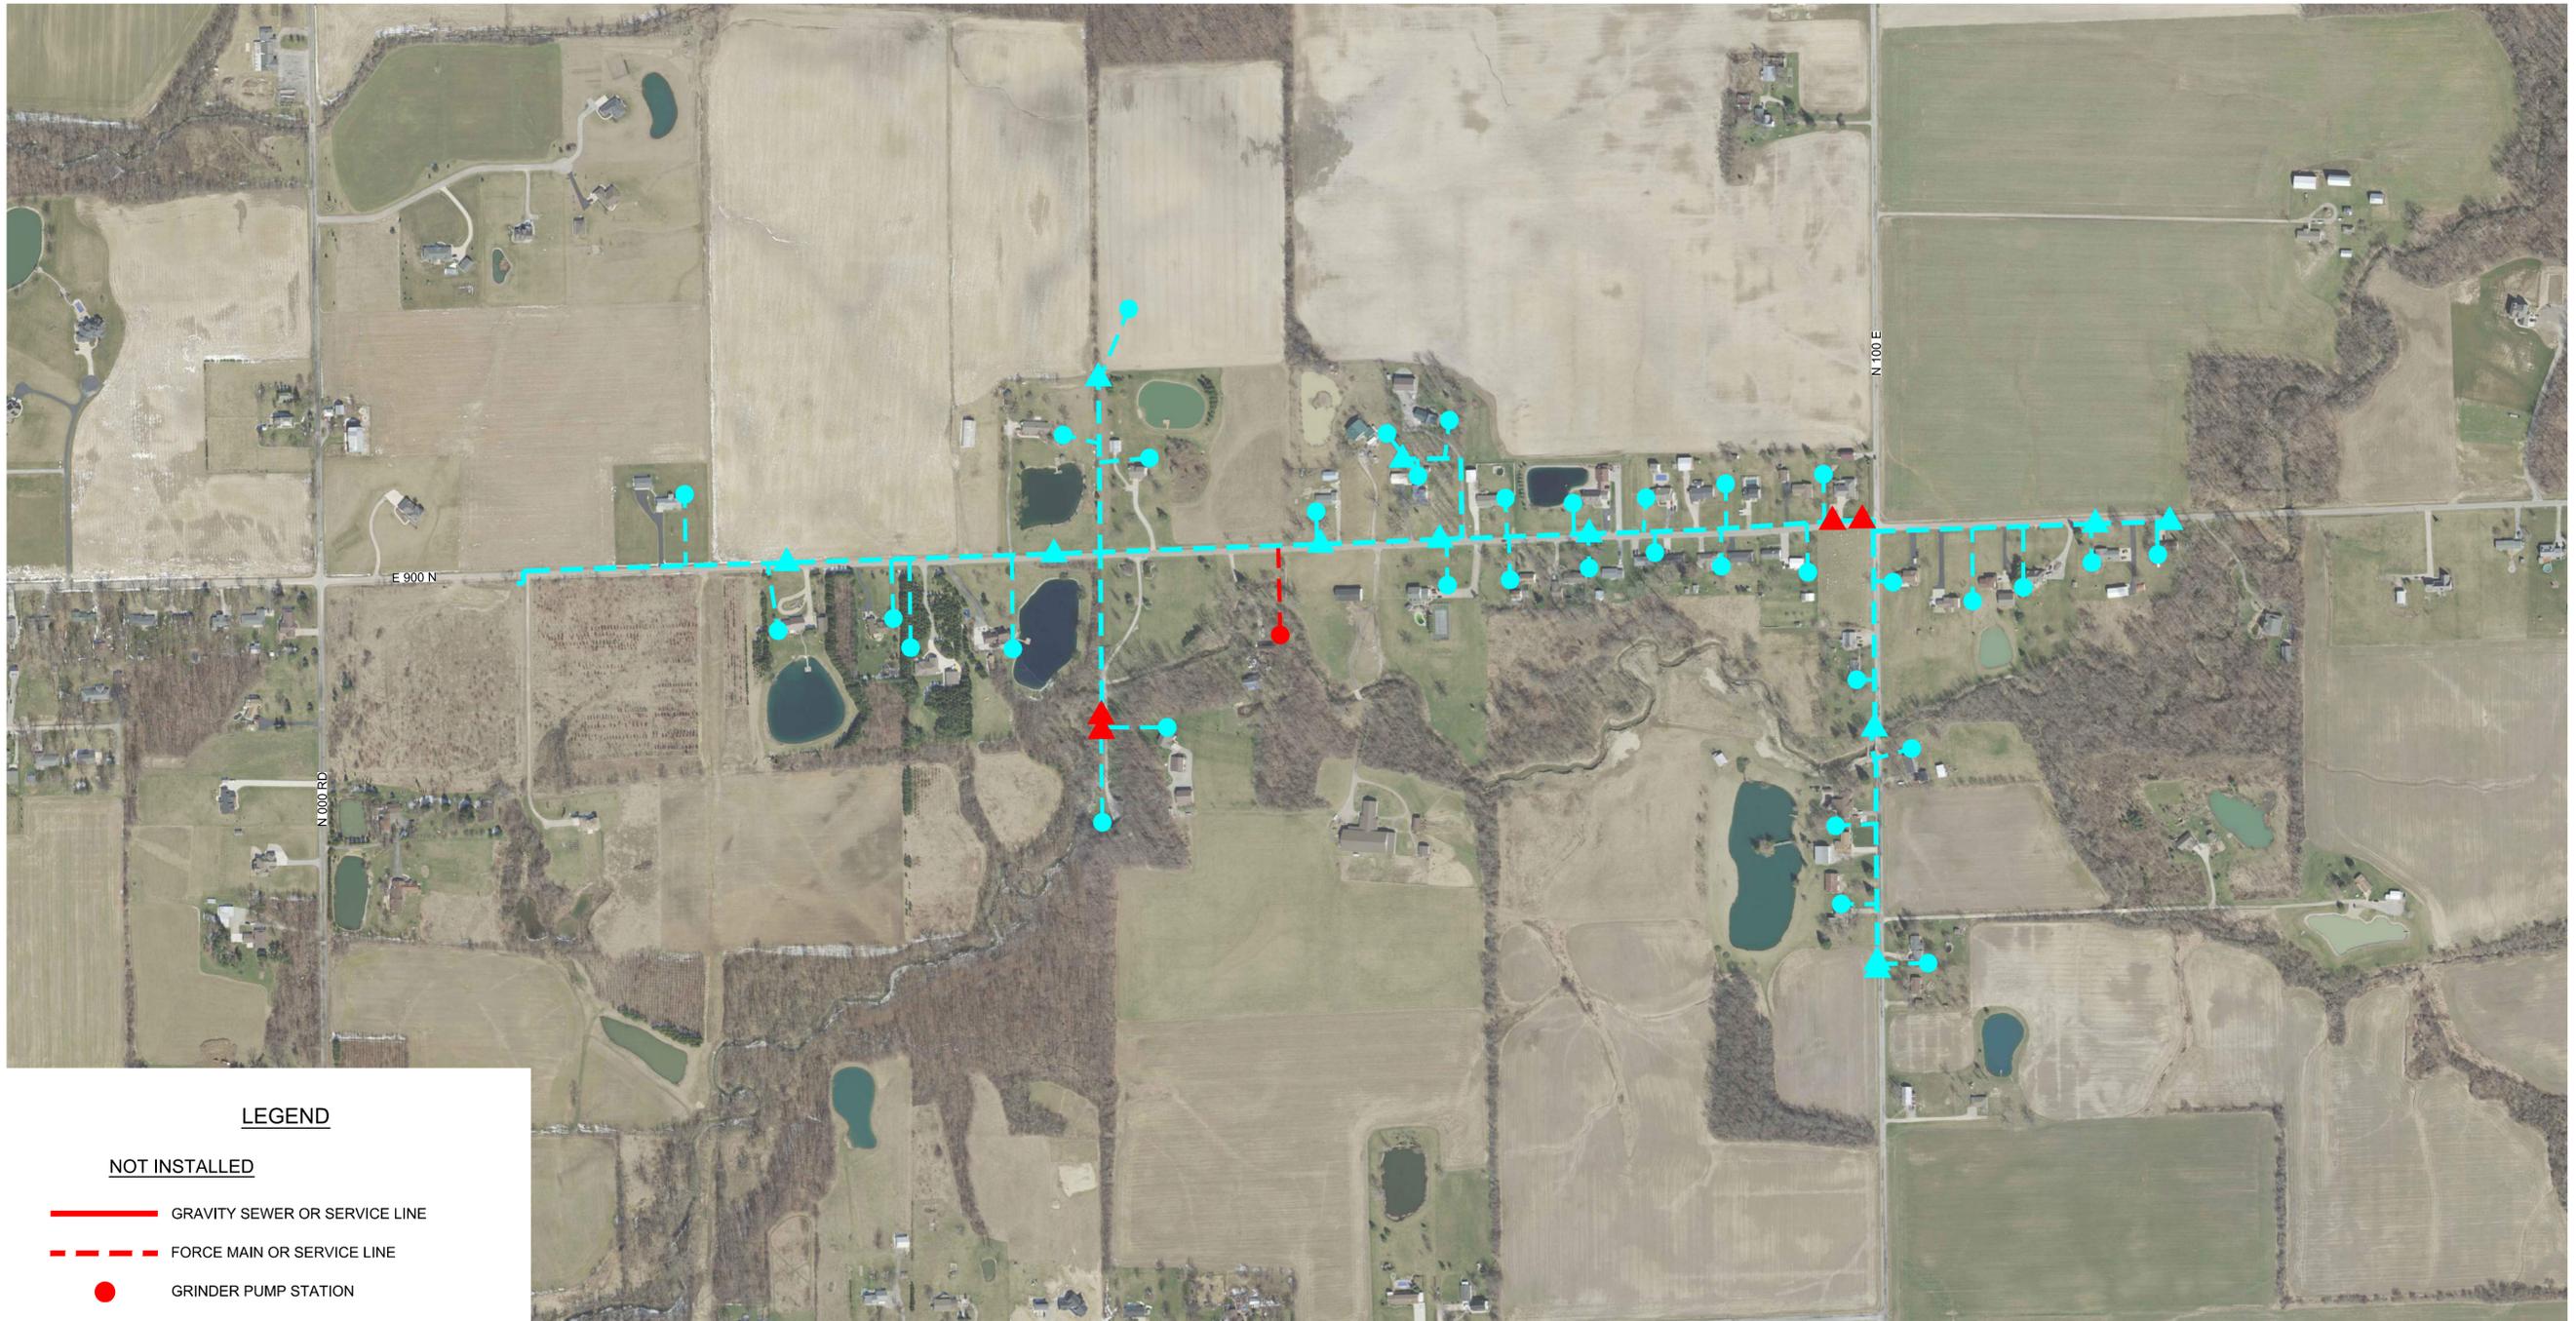

LEGEND

NOT INSTALLED

- — — — — GRAVITY SEWER OR SERVICE LINE
- GRINDER PUMP STATION
- ▲ SERVICE VALVES, MAINLINE VALVES, ARV, FLUSHING CONNECTIONS AND MANHOLES


INSTALLED

- — — — — GRAVITY SEWER OR SERVICE LINE
- GRINDER PUMP STATION
- ▲ SERVICE VALVES, MAINLINE VALVES, ARV, FLUSHING CONNECTIONS AND MANHOLES

TESTED

- — — — — GRAVITY SEWER OR SERVICE LINE
- GRINDER PUMP STATION
- ▲ SERVICE VALVES, MAINLINE VALVES, ARV, FLUSHING CONNECTIONS AND MANHOLES

PROGRESS MAP
 SCALE: 1"=300'-0"

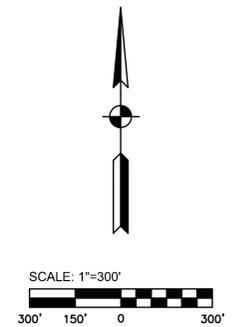

COMMONWEALTH ENGINEERS, INC.
 A member of the network of leaders in common sense.

7286 Company Dr.
 Indianapolis, IN 46237
 (317) 888-1177

104 N. Main St.
 Columbus, IN 47307
 (317) 900-9177

8904 Caldweller Rd.
 Suite 203
 Fort Wayne, IN 46825
 (261) 499-5223

420 NW 5th St.
 Suite 201
 Evansville, IN 47710
 (317) 474-1177

AS OF 6/11/21

ADAMS COUNTY REGIONAL SEWER DISTRICT
ADAMS COUNTY, INDIANA

2020 SANITARY SEWER EXTENSIONS - CONTRACT C - BARRINGTON WOODS - CR E 900 N - CLEM'S LAKE
 MONMOUTH EXTENSION - PROGRESS MAP

© 2020 BY COMMONWEALTH ENGINEERS, INC. ALL RIGHTS RESERVED. NO PART OF THIS DRAWING OR METHOD IN WHOLE OR IN PART WITHOUT PERMISSION IS PROHIBITED.

Indiana 811
 Know what's below. Call before you dig.
 OR 1-800-382-5544 (ITS THE LAW)

No.	Submission / Revision	By	Date

Designed By: BW	Drawn By: BW/CH	Checked By: BHA
Issue Date: 6/2020	Project No: S20001	Scale: AS SHOWN

PM2

Drawing No:
 Sheet: X OF 81

File: G:\CLEMS A-L\ADAMSCOUNTY RSD\S20001 - 2020 SANITARY SEWER EXTENSIONS\05 ACAD\A-CURRENT\DRAWINGS\CONTRACT C\PROGRESS MAP - CONTRACT C.DWG
 Saved: 6/9/2021 4:04:52 PM Plotted: 6/9/2021 4:06:39 PM Current User: Craig Higbie LastSavedBy: chigbie



LEGEND

NOT INSTALLED

- GRAVITY SEWER OR SERVICE LINE
- - - FORCE MAIN OR SERVICE LINE
- GRINDER PUMP STATION
- ▲ SERVICE VALVES, MAINLINE VALVES, ARV, FLUSHING CONNECTIONS AND MANHOLES


INSTALLED

- GRAVITY SEWER OR SERVICE LINE
- - - FORCE MAIN OR SERVICE LINE
- GRINDER PUMP STATION
- ▲ SERVICE VALVES, MAINLINE VALVES, ARV, FLUSHING CONNECTIONS AND MANHOLES

TESTED

- GRAVITY SEWER OR SERVICE LINE
- - - FORCE MAIN OR SERVICE LINE
- GRINDER PUMP STATION
- ▲ SERVICE VALVES, MAINLINE VALVES, ARV, FLUSHING CONNECTIONS AND MANHOLES

PROGRESS MAP
 SCALE: 1"=300'-0"

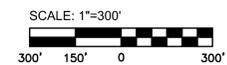

104 N. Main St.
 Chicago, IL 60607
 (312) 900-9177

7286 Company Dr.
 Indianapolis, IN 46237
 (317) 888-1177

8904 Colchester Rd.
 Suite 203
 Fort Wayne, IN 46825
 (260) 498-5253

420 NW 5th St.
 Suite 201
 Evansville, IN 47710
 (317) 474-1177

AS OF 6/11/21

**ADAMS COUNTY REGIONAL
 SEWER DISTRICT
 ADAMS COUNTY, INDIANA**

2020 SANITARY SEWER EXTENSIONS - CONTRACT C -
 BARRINGTON WOODS - CR E 900 N - CLEM'S LAKE

CLEM'S LAKE - PROGRESS MAP

© 2020 BY COMMONWEALTH ENGINEERS, INC. ALL RIGHTS RESERVED. NO PART OF THIS DOCUMENT MAY BE REPRODUCED OR TRANSMITTED IN ANY FORM OR BY ANY MEANS, ELECTRONIC OR MECHANICAL, WITHOUT PERMISSION IS PROHIBITED.



No.	Submission / Revision	By	Date

Designed By: BW	Drawn By: BW/CH	Checked By: BHA
Issue Date: 6/2020	Project No: S20001	Scale: AS SHOWN

PM3

Drawing No:

Sheet: X OF 81