

File: G:\CLIENTS A-L\ADAMSCOUNTY RSD\S20001 - 2020 SANITARY SEWER EXTENSIONS\05 ACAD\A-CURRENT\DRAWINGS\CONTRACT B\PROGRESS MAP - CONTRACT B.DWG
 Saved: 6/9/2021 4:18:04 PM Plotted: 6/9/2021 4:19:51 PM Current User: Craig Higbie LastSavedBy: chigbie



PROGRESS MAP
 SCALE: 1"=100'-0"



LEGEND

NOT INSTALLED

- GRAVITY SEWER OR SERVICE LINE
- - - - - FORCE MAIN OR SERVICE LINE
- GRINDER PUMP STATION
- ▲ SERVICE VALVES, MAINLINE VALVES, ARV, FLUSHING CONNECTIONS AND MANHOLES

INSTALLED

- GRAVITY SEWER OR SERVICE LINE
- - - - - FORCE MAIN OR SERVICE LINE
- GRINDER PUMP STATION
- ▲ SERVICE VALVES, MAINLINE VALVES, ARV, FLUSHING CONNECTIONS AND MANHOLES

TESTED

- GRAVITY SEWER OR SERVICE LINE
- - - - - FORCE MAIN OR SERVICE LINE
- GRINDER PUMP STATION
- ▲ SERVICE VALVES, MAINLINE VALVES, ARV, FLUSHING CONNECTIONS AND MANHOLES

COMMONWEALTH ENGINEERS, INC.
 A Division of Parsons Brinckerhoff

104 N. Main St.
 Evansville, IN 47708
 (812) 474-1177

7286 Company Dr.
 Indianapolis, IN 46237
 (317) 888-1177

420 NW 5th St.
 Suite 201
 Evansville, IN 47708
 (812) 474-1177

AS OF 6/11/21

ADAMS COUNTY REGIONAL SEWER DISTRICT
ADAMS COUNTY, INDIANA
 2020 SANITARY SEWER EXTENSIONS
 - CONTRACT B - PREBLE/PETERSON
 PROGRESS MAP

© 2020 BY COMMONWEALTH ENGINEERS, INC. ALL RIGHTS RESERVED. NO PART OF THIS DRAWING OR METHOD IN WHOLE OR IN PART WITHOUT PERMISSION IS PROHIBITED.


Indiana 811
 Know what's below. Call before you dig.
 OR 1-800-382-5544
 (ITS THE LAW)

No.	Submission/Revision	By	Date

Designed By: BW	Drawn By: BW/CH	Checked By: BHA
Issue Date: 6/2020	Project No: S20001	Scale: AS SHOWN

PM2

File: G:\CLIENTS A-L\ADAMSCOUNTY RSD\S20001 - 2020 SANITARY SEWER EXTENSIONS\05 ACAD\A-CURRENT\DRAWINGS\CONTRACT B\PROGRESS MAP - CONTRACT B.DWG
 Saved: 6/9/2021 4:18:04 PM Plotted: 6/9/2021 4:20:06 PM Current User: Craig Higbie LastSavedBy: chigbie

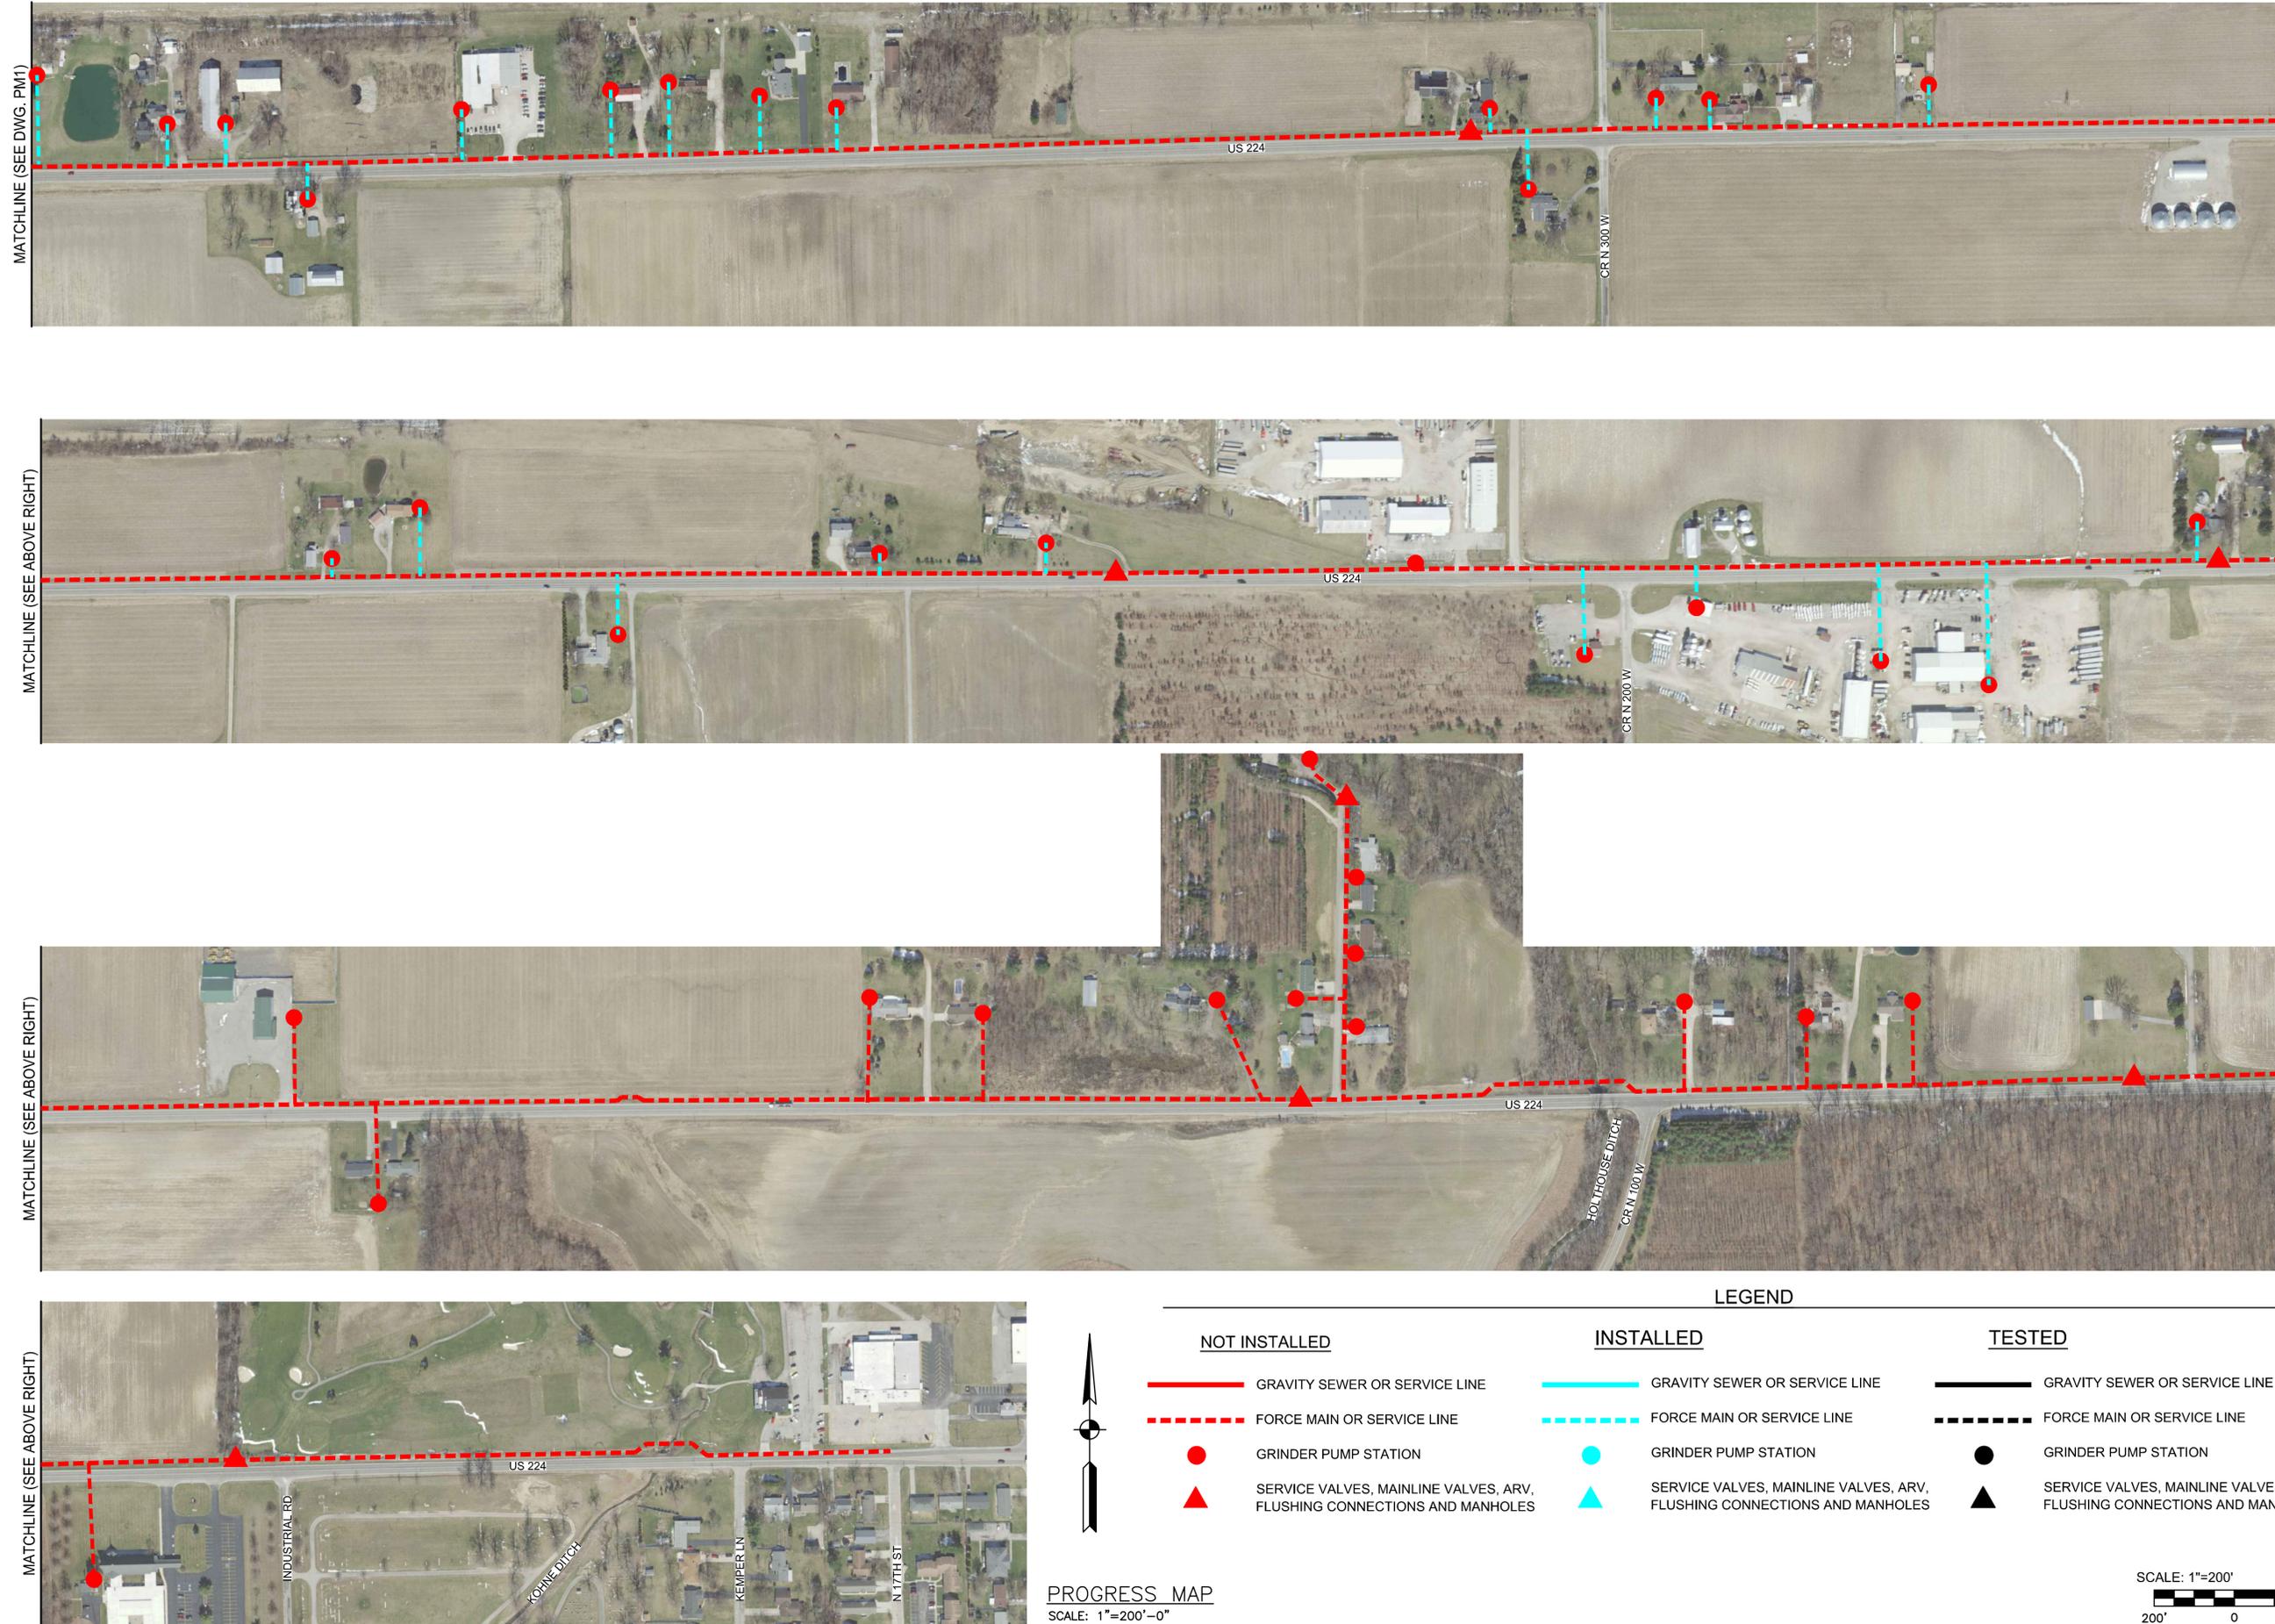

PROGRESS MAP
 SCALE: 1"=200'-0"



MATCHLINE (SEE DWG - PM1)

MATCHLINE (SEE BELOW LEFT)

MATCHLINE (SEE ABOVE RIGHT)

MATCHLINE (SEE BELOW LEFT)

MATCHLINE (SEE ABOVE RIGHT)

MATCHLINE (SEE BELOW LEFT)

MATCHLINE (SEE ABOVE RIGHT)

MATCHLINE (SEE BELOW LEFT)

LEGEND		
NOT INSTALLED	INSTALLED	TESTED
GRAVITY SEWER OR SERVICE LINE	GRAVITY SEWER OR SERVICE LINE	GRAVITY SEWER OR SERVICE LINE
FORCE MAIN OR SERVICE LINE	FORCE MAIN OR SERVICE LINE	FORCE MAIN OR SERVICE LINE
GRINDER PUMP STATION	GRINDER PUMP STATION	GRINDER PUMP STATION
SERVICE VALVES, MAINLINE VALVES, ARV, FLUSHING CONNECTIONS AND MANHOLES	SERVICE VALVES, MAINLINE VALVES, ARV, FLUSHING CONNECTIONS AND MANHOLES	SERVICE VALVES, MAINLINE VALVES, ARV, FLUSHING CONNECTIONS AND MANHOLES

COMMONWEALTH ENGINEERS, INC.
 A Division of Professionals to Make a Common Good

7286 Company Dr.
 Indianapolis, IN 46237
 (317) 888-1177

104 N. Main St.
 Columbus, IN 46507
 (317) 900-9177

8904 Calverton Rd.,
 Suite 203
 Fort Wayne, IN 46825
 (261) 491-5223

420 NW 5th St.,
 Suite 201
 Evansville, IN 47708
 (317) 474-1177

AS OF 6/11/21

**ADAMS COUNTY REGIONAL
 SEWER DISTRICT
 ADAMS COUNTY, INDIANA**

2020 SANITARY SEWER EXTENSIONS
 - CONTRACT B - PREBLE/PETERSON

PROGRESS MAP

© 2020 BY COMMONWEALTH ENGINEERS, INC. ALL RIGHTS RESERVED. NO PART OF THIS METHOD IN WHOLE OR IN PART WITHOUT PERMISSION IS PROHIBITED.

Indiana 811
 Know what's below. Call before you dig.
 OR 1-800-382-5544
 (ITS THE LAW)

No.	Submission / Revision	By	Date

Designed By: BW
 Issue Date: 6/2020



Drawn By: BW/CH
 Project No: S20001

Checked By: BHA
 Scale: AS SHOWN

PM3

Drawing No:

Sheet: X OF 90

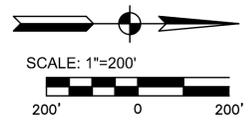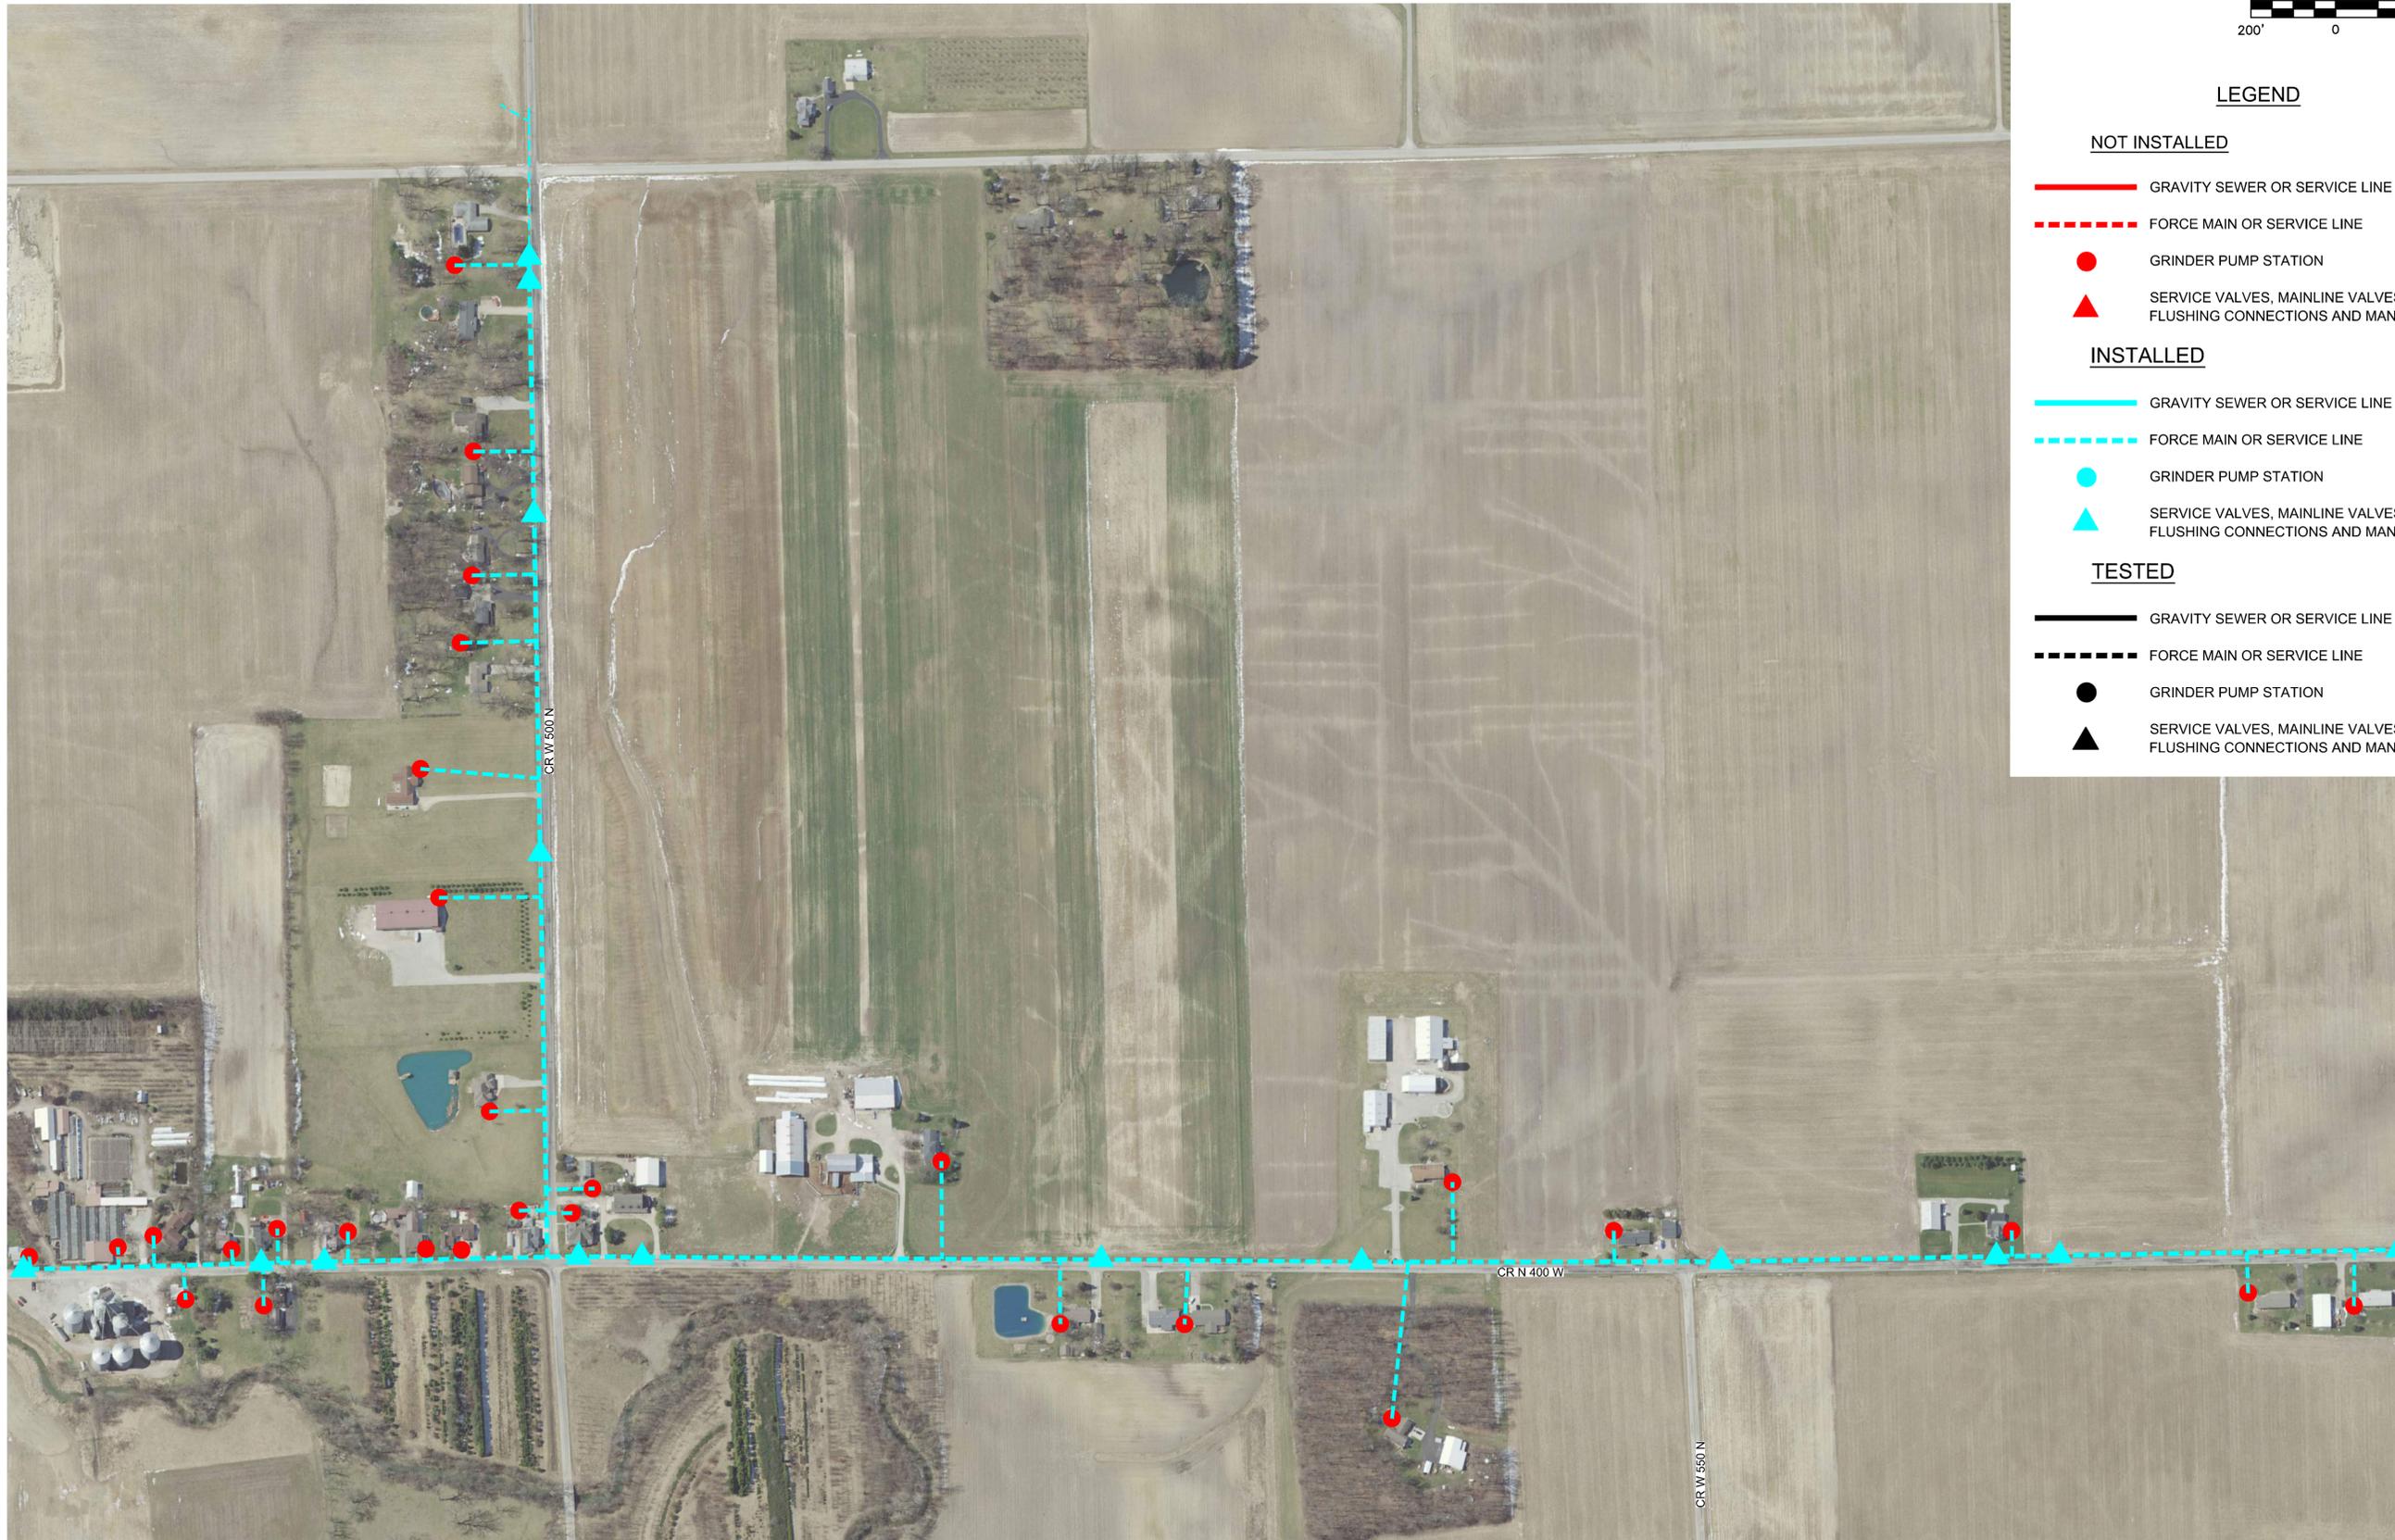

LEGEND

NOT INSTALLED

- GRAVITY SEWER OR SERVICE LINE
- - - FORCE MAIN OR SERVICE LINE
- GRINDER PUMP STATION
- ▲ SERVICE VALVES, MAINLINE VALVES, ARV, FLUSHING CONNECTIONS AND MANHOLES

INSTALLED

- GRAVITY SEWER OR SERVICE LINE
- - - FORCE MAIN OR SERVICE LINE
- GRINDER PUMP STATION
- ▲ SERVICE VALVES, MAINLINE VALVES, ARV, FLUSHING CONNECTIONS AND MANHOLES

TESTED

- GRAVITY SEWER OR SERVICE LINE
- - - FORCE MAIN OR SERVICE LINE
- GRINDER PUMP STATION
- ▲ SERVICE VALVES, MAINLINE VALVES, ARV, FLUSHING CONNECTIONS AND MANHOLES

COMMONWEALTH ENGINEERS, INC.
 A Division of Parsons Brinckerhoff
 104 N. Main St.
 Evansville, IN 47708
 (812) 474-1171

AS OF 6/11/21

ADAMS COUNTY REGIONAL SEWER DISTRICT
ADAMS COUNTY, INDIANA
 2020 SANITARY SEWER EXTENSIONS
 - CONTRACT B - PREBLE/PETERSON
 PROGRESS MAP

© 2020 BY COMMONWEALTH ENGINEERS, INC. ALL RIGHTS RESERVED. NO PART OF THIS DRAWING OR METHOD IN WHOLE OR IN PART WITHOUT PERMISSION IS PROHIBITED.

Indiana 811
 Know what's below. Call before you dig.
 OR 1-800-382-5544
 (ITS THE LAW)

No.	Submission / Revision	By	Date

Designed By: BW	Drawn By: BW/CH	Checked By: BHA
Issue Date: 6/2020	Project No: S20001	Scale: AS SHOWN

PM4