

File: G:\CLIENTS A-L\ADAMSCOUNTY RSD\S20001 - 2020 SANITARY SEWER EXTENSIONS\05 ACAD\A-CURRENT\DRAWINGS\CONTRACT A\PROGRESS MAP - CONTRACT ADWG
 Saved: 11/11/2021 12:42:21 PM Plotted: 11/11/2021 12:44:38 PM Current User: Craig Higbie LastSavedBy: chigbie



PROGRESS MAP
 SCALE: 1"=100'-0"

LEGEND

NOT INSTALLED

- GRAVITY SEWER OR SERVICE LINE
- - - FORCE MAIN OR SERVICE LINE
- GRINDER PUMP STATION
- ▲ SERVICE VALVES, MAINLINE VALVES, ARV, FLUSHING CONNECTIONS AND MANHOLES

INSTALLED

- GRAVITY SEWER OR SERVICE LINE
- - - FORCE MAIN OR SERVICE LINE
- GRINDER PUMP STATION
- ▲ SERVICE VALVES, MAINLINE VALVES, ARV, FLUSHING CONNECTIONS AND MANHOLES

TESTED

- GRAVITY SEWER OR SERVICE LINE
- - - FORCE MAIN OR SERVICE LINE
- GRINDER PUMP STATION
- ▲ SERVICE VALVES, MAINLINE VALVES, ARV, FLUSHING CONNECTIONS AND MANHOLES



COMMONWEALTH ENGINEERS, INC.
A member of the Parsons Brinckerhoff Group

104 N. Main St.
 Evansville, IN 47710
 (812) 474-1171

7286 Company Dr.
 Indianapolis, IN 46237
 (317) 888-1777

420 NW 5th St.
 Suite 201
 Evansville, IN 47710
 (812) 474-1171

AS OF 11/11/21

**ADAMS COUNTY REGIONAL
 SEWER DISTRICT,
 ADAMS COUNTY, INDIANA**

2020 SANITARY SEWER EXTENSIONS
 - CONTRACT A - LINN GROVE

PROGRESS MAP

© 2020 BY COMMONWEALTH ENGINEERS, INC. ALL RIGHTS RESERVED. NO PART OF THIS DRAWING OR METHOD IN WHOLE OR IN PART WITHOUT PERMISSION IS PROHIBITED.

Indiana 811
Know what's below. Call before you dig.

OR 1-800-382-5544
 (ITS THE LAW)

No.	Submission / Revision	By	Date

Designed By: BW
 Issue Date: 6/2020

Drawn By: BW/CH
 Project No: S20001

Checked By: BHA
 Scale: AS SHOWN

PM1

Drawing No:

Sheet: X OF 73

File: G:\CLIENTS A-L\ADAMSCOUNTY RSD\S20001 - 2020 SANITARY SEWER EXTENSIONS\05 ACAD\A-CURRENT\DRAWINGS\CONTRACT A\PROGRESS MAP - CONTRACT ADWG
 Saved: 11/11/2021 12:42:21 PM Plotted: 11/11/2021 12:45:08 PM Current User: Craig Higbie LastSavedBy: chigbie



LEGEND

NOT INSTALLED


- GRAVITY SEWER OR SERVICE LINE
- - - FORCE MAIN OR SERVICE LINE
- GRINDER PUMP STATION
- ▲ SERVICE VALVES, MAINLINE VALVES, ARV, FLUSHING CONNECTIONS AND MANHOLES

INSTALLED

- GRAVITY SEWER OR SERVICE LINE
- - - FORCE MAIN OR SERVICE LINE
- GRINDER PUMP STATION
- ▲ SERVICE VALVES, MAINLINE VALVES, ARV, FLUSHING CONNECTIONS AND MANHOLES

TESTED

- GRAVITY SEWER OR SERVICE LINE
- - - FORCE MAIN OR SERVICE LINE
- GRINDER PUMP STATION
- ▲ SERVICE VALVES, MAINLINE VALVES, ARV, FLUSHING CONNECTIONS AND MANHOLES

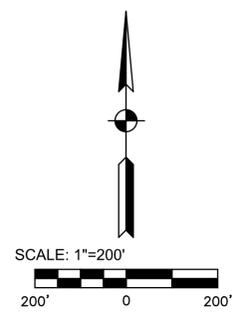

PROGRESS MAP
 SCALE: 1"=200'-0"

104 N. Main St.
 Crawfordsville, IN 47307
 (317) 900-9177

7286 Company Dr.
 Indianapolis, IN 46237
 (317) 888-1777

420 NW 5th St.
 Suite 201
 Evansville, IN 47710
 (812) 474-1771

AS OF 11/11/21

**ADAMS COUNTY REGIONAL
 SEWER DISTRICT
 ADAMS COUNTY, INDIANA**

2020 SANITARY SEWER EXTENSIONS
 - CONTRACT A - LINN GROVE

PROGRESS MAP

© 2020 BY COMMONWEALTH ENGINEERS, INC. ALL RIGHTS RESERVED. NO PART OF THIS DOCUMENT MAY BE REPRODUCED OR TRANSMITTED IN ANY FORM OR BY ANY MEANS, ELECTRONIC OR MECHANICAL, WITHOUT PERMISSION IS PROHIBITED.

Know what's below. Call before you dig.
 1-800-382-5544
 (ITS THE LAW)

No.	Submission / Revision	By	Date

Designed By: BW

Issue Date: 6/2020

Drawn By: BW/CH

Project No: S20001


Checked By: BHA

Scale: AS SHOWN

PM2

Drawing No:

Sheet: X OF 73

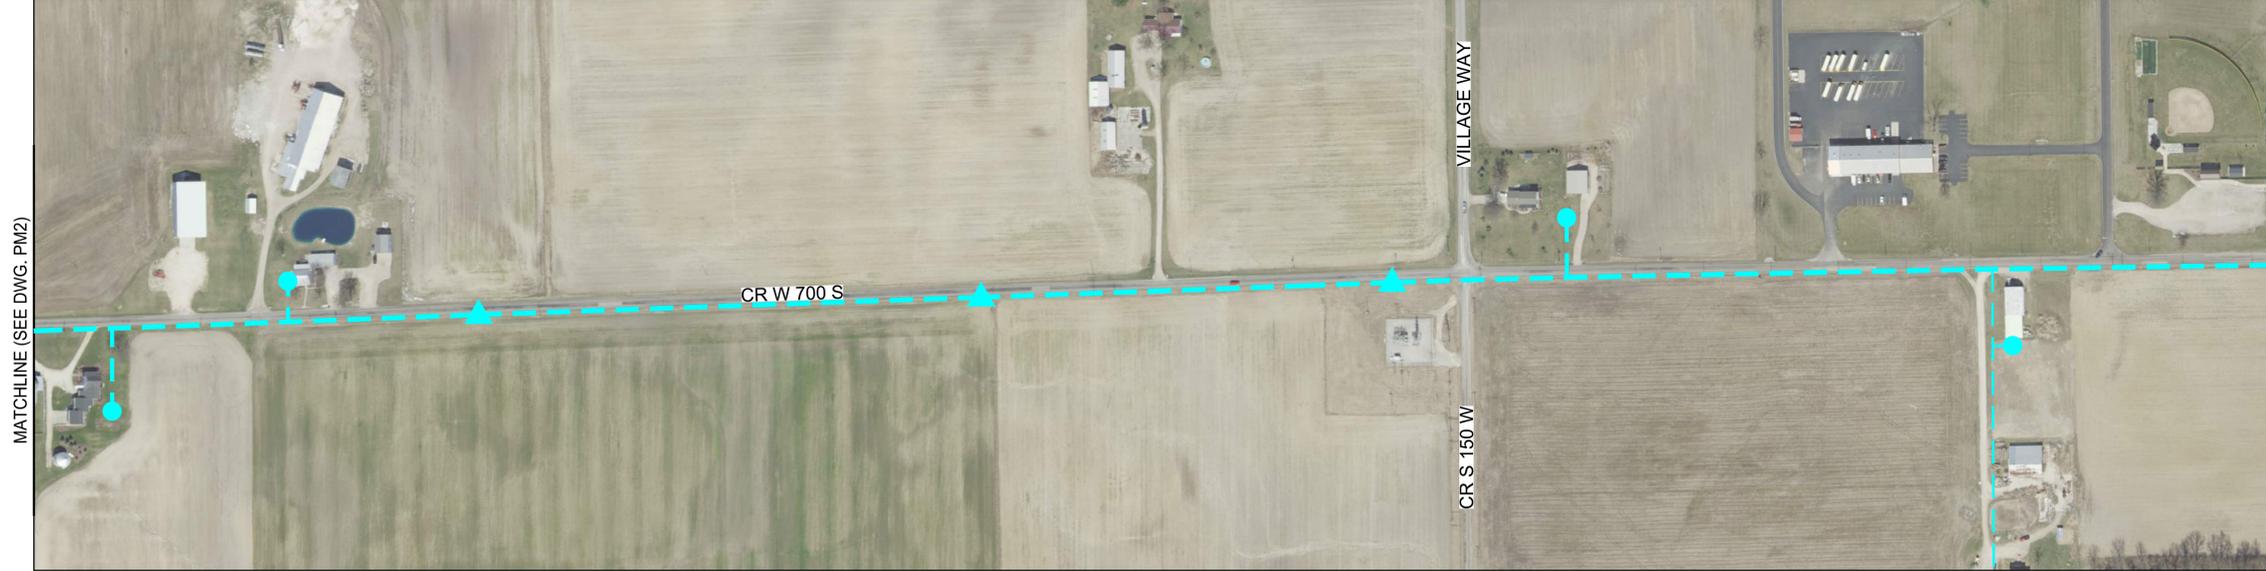

- LEGEND**
- NOT INSTALLED**
- GRAVITY SEWER OR SERVICE LINE
 - - - FORCE MAIN OR SERVICE LINE
 - GRINDER PUMP STATION
 - ▲ SERVICE VALVES, MAINLINE VALVES, ARV, FLUSHING CONNECTIONS AND MANHOLES
- INSTALLED**
- GRAVITY SEWER OR SERVICE LINE
 - - - FORCE MAIN OR SERVICE LINE
 - GRINDER PUMP STATION
 - ▲ SERVICE VALVES, MAINLINE VALVES, ARV, FLUSHING CONNECTIONS AND MANHOLES
- TESTED**
- GRAVITY SEWER OR SERVICE LINE
 - - - FORCE MAIN OR SERVICE LINE
 - GRINDER PUMP STATION
 - ▲ SERVICE VALVES, MAINLINE VALVES, ARV, FLUSHING CONNECTIONS AND MANHOLES



AS OF 11/11/21

ADAMS COUNTY REGIONAL SEWER DISTRICT
ADAMS COUNTY, INDIANA
 2020 SANITARY SEWER EXTENSIONS
 - CONTRACT A - LINN GROVE
 PROGRESS MAP

© 2020 BY COMMONWEALTH ENGINEERS, INC. ALL RIGHTS RESERVED. NO PART OF THIS METHOD IN WHOLE OR IN PART WITHOUT PERMISSION IS PROHIBITED.

Indiana 811
 Know what's below. Call before you dig.
 OR 1-800-382-5544
 (ITS THE LAW)

No.	Submission / Revision	By	Date

Designed By: BW
 Drawn By: BW/CH
 Checked By: BHA

Issue Date: 6/2020
 Project No: S20001
 Scale: AS SHOWN


PM3

Drawing No:


Sheet: X OF 73

File: G:\CLIENTS A-L\ADAMSCOUNTY RSD\S20001 - 2020 SANITARY SEWER EXTENSIONS\05 ACAD\A-CURRENT\DRAWINGS\CONTRACT B\PROGRESS MAP - CONTRACT B.DWG
 Saved: 11/11/2021 12:54:23 PM Plotted: 11/11/2021 12:57:25 PM Current User: Craig Higbie LastSavedBy: chigbie

MATCHLINE (SEE DWG. PM1)

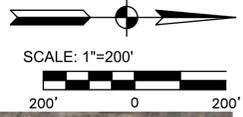

MATCHLINE (SEE DWG. PM1)

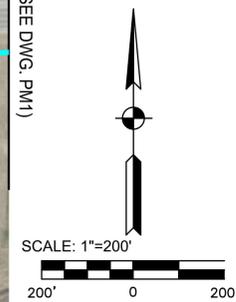

PROGRESS MAP
 SCALE: 1"=100'-0"

LEGEND

NOT INSTALLED

- GRAVITY SEWER OR SERVICE LINE
- - - - - FORCE MAIN OR SERVICE LINE
- GRINDER PUMP STATION
- ▲ SERVICE VALVES, MAINLINE VALVES, ARV, FLUSHING CONNECTIONS AND MANHOLES

INSTALLED

- GRAVITY SEWER OR SERVICE LINE
- - - - - FORCE MAIN OR SERVICE LINE
- GRINDER PUMP STATION
- ▲ SERVICE VALVES, MAINLINE VALVES, ARV, FLUSHING CONNECTIONS AND MANHOLES

TESTED

- GRAVITY SEWER OR SERVICE LINE
- - - - - FORCE MAIN OR SERVICE LINE
- GRINDER PUMP STATION
- ▲ SERVICE VALVES, MAINLINE VALVES, ARV, FLUSHING CONNECTIONS AND MANHOLES



104 N. Main St.
 Columbus, IN 47307
 (317) 906-3177

7286 Company Dr.
 Indianapolis, IN 46237
 (317) 888-1777

420 NW 5th St.
 Suite 201
 Evansville, IN 47708
 (812) 474-1777

8904 Calowater Rd.
 Suite 203
 Fort Wayne, IN 46825
 (260) 491-5223

AS OF 11/11/21

**ADAMS COUNTY REGIONAL
 SEWER DISTRICT
 ADAMS COUNTY, INDIANA**

2020 SANITARY SEWER EXTENSIONS
 - CONTRACT B - PREBLE/PETERSON

PROGRESS MAP

© 2020 BY COMMONWEALTH ENGINEERS, INC. ALL RIGHTS RESERVED. NO PART OF THIS DOCUMENT MAY BE REPRODUCED OR TRANSMITTED IN ANY FORM OR BY ANY MEANS, ELECTRONIC OR MECHANICAL, WITHOUT PERMISSION IS PROHIBITED.




No.	Submission / Revision	By	Date

Designed By: BW	Drawn By: BW/CH	Checked By: BHA
Issue Date: 6/2020	Project No: S20001	Scale: AS SHOWN

PM2

Drawing No:

File: G:\CLIENTS A-L\ADAMSCOUNTY RSD\S20001 - 2020 SANITARY SEWER EXTENSIONS\05 ACAD\A-CURRENT\DRAWINGS\CONTRACT B\PROGRESS MAP - CONTRACT B.DWG
 Saved: 11/11/2021 12:54:23 PM Plotted: 11/11/2021 12:58:02 PM Current User: Craig Higbie LastSavedBy: chigbie

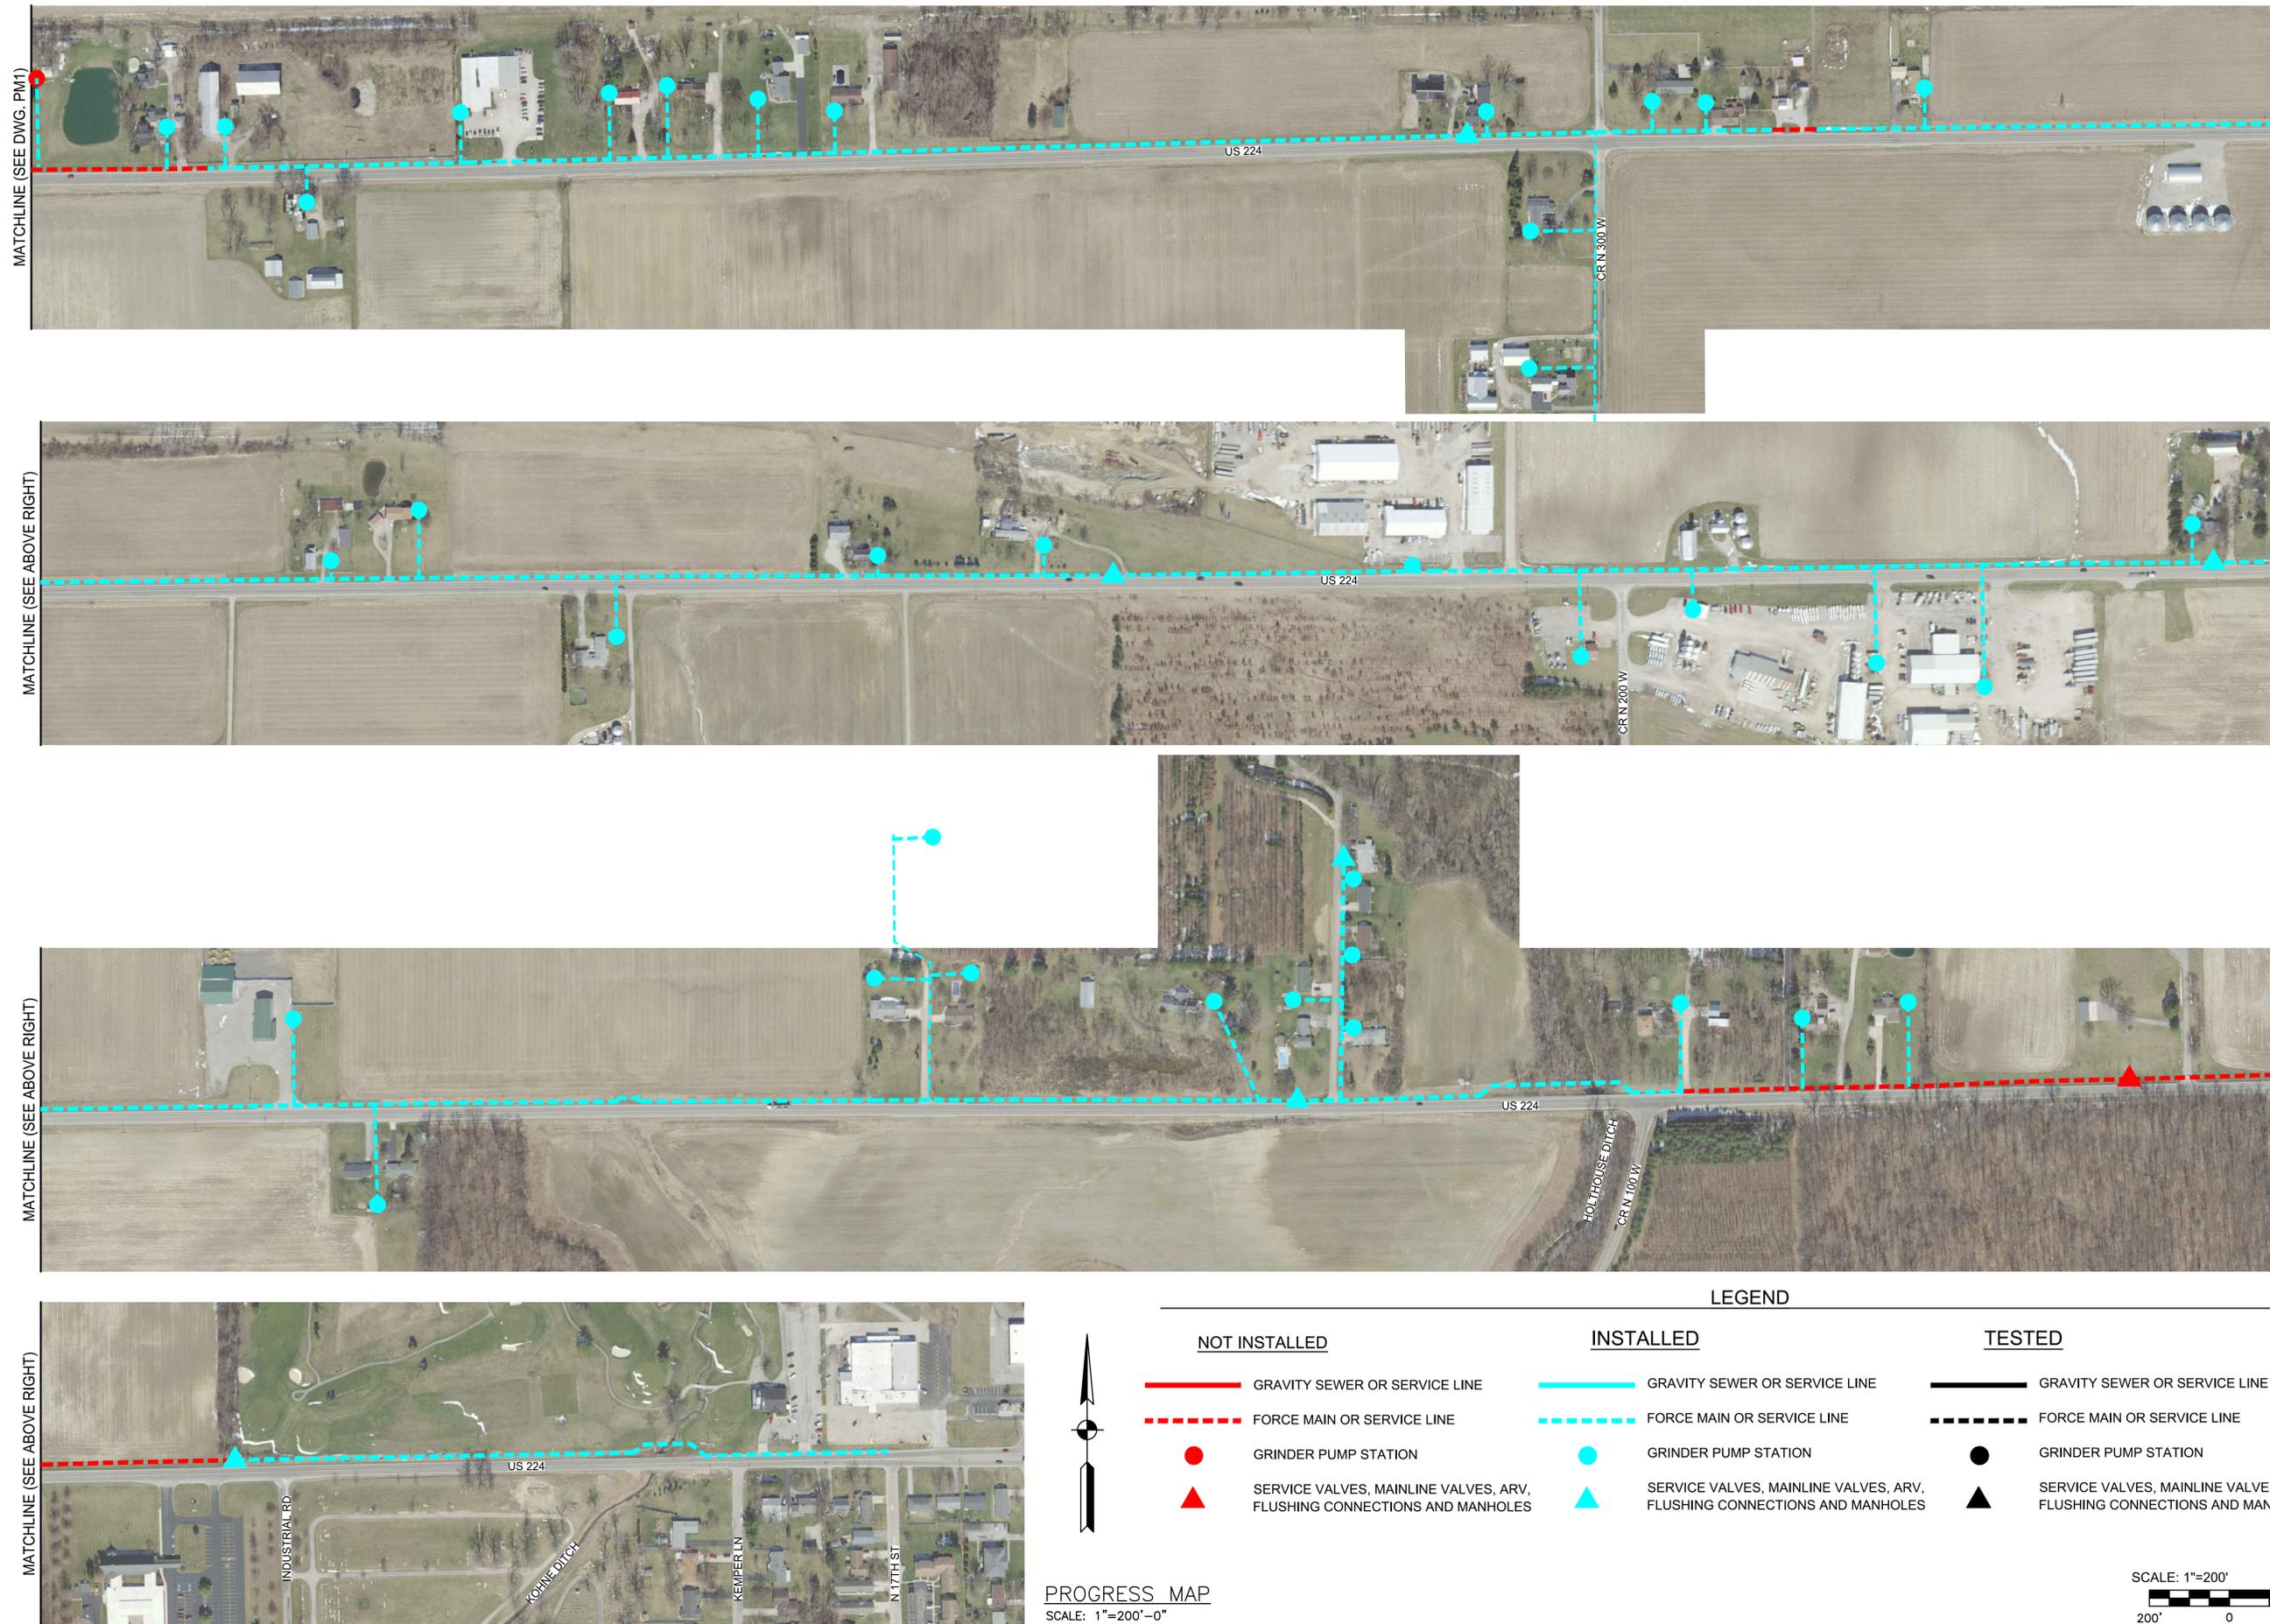

LEGEND

	GRAVITY SEWER OR SERVICE LINE		GRAVITY SEWER OR SERVICE LINE		GRAVITY SEWER OR SERVICE LINE
	FORCE MAIN OR SERVICE LINE		FORCE MAIN OR SERVICE LINE		FORCE MAIN OR SERVICE LINE
	GRINDER PUMP STATION		GRINDER PUMP STATION		GRINDER PUMP STATION
	SERVICE VALVES, MAINLINE VALVES, ARV, FLUSHING CONNECTIONS AND MANHOLES		SERVICE VALVES, MAINLINE VALVES, ARV, FLUSHING CONNECTIONS AND MANHOLES		SERVICE VALVES, MAINLINE VALVES, ARV, FLUSHING CONNECTIONS AND MANHOLES

PROGRESS MAP
 SCALE: 1"=200'-0"

SCALE: 1"=200'

 200' 0 200'

104 N. Main St.
 Evansville, IN 47708
 (812) 474-1171
 7286 Company Dr.
 Indianapolis, IN 46237
 (317) 888-1177
 420 NW 5th St.
 Suite 201
 Fort Wayne, IN 46825
 (260) 491-5223

AS OF 11/11/21

**ADAMS COUNTY REGIONAL
SEWER DISTRICT
ADAMS COUNTY, INDIANA**

2020 SANITARY SEWER EXTENSIONS
- CONTRACT B - PREBLE/PETERSON

PROGRESS MAP

© 2020 BY COMMONWEALTH ENGINEERS, INC. ALL RIGHTS RESERVED. NO PART OF THIS DRAWING OR METHOD IN WHOLE OR IN PART WITHOUT PERMISSION IS PROHIBITED.

Indiana 811
Know what's below. Call before you dig.
OR 1-800-382-5544 (ITS THE LAW)



No.	Submission / Revision	By	Date

Designed By: BW
 Issue Date: 6/2020
 Drawn By: BW/CH
 Project No: S20001
 Checked By: BHA
 Scale: AS SHOWN

PM3

Drawing No:
 Sheet: X OF 90

File: G:\CLIENTS A-L\ADAMSCOUNTY RSD\S20001 - 2020 SANITARY SEWER EXTENSIONS\05 ACAD\A-CURRENT\DRAWINGS\CONTRACT B\PROGRESS MAP - CONTRACT B.DWG
 Saved: 11/11/2021 12:54:23 PM Plotted: 11/11/2021 12:58:38 PM Current User: Craig Higbie LastSavedBy: chigbie

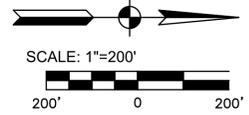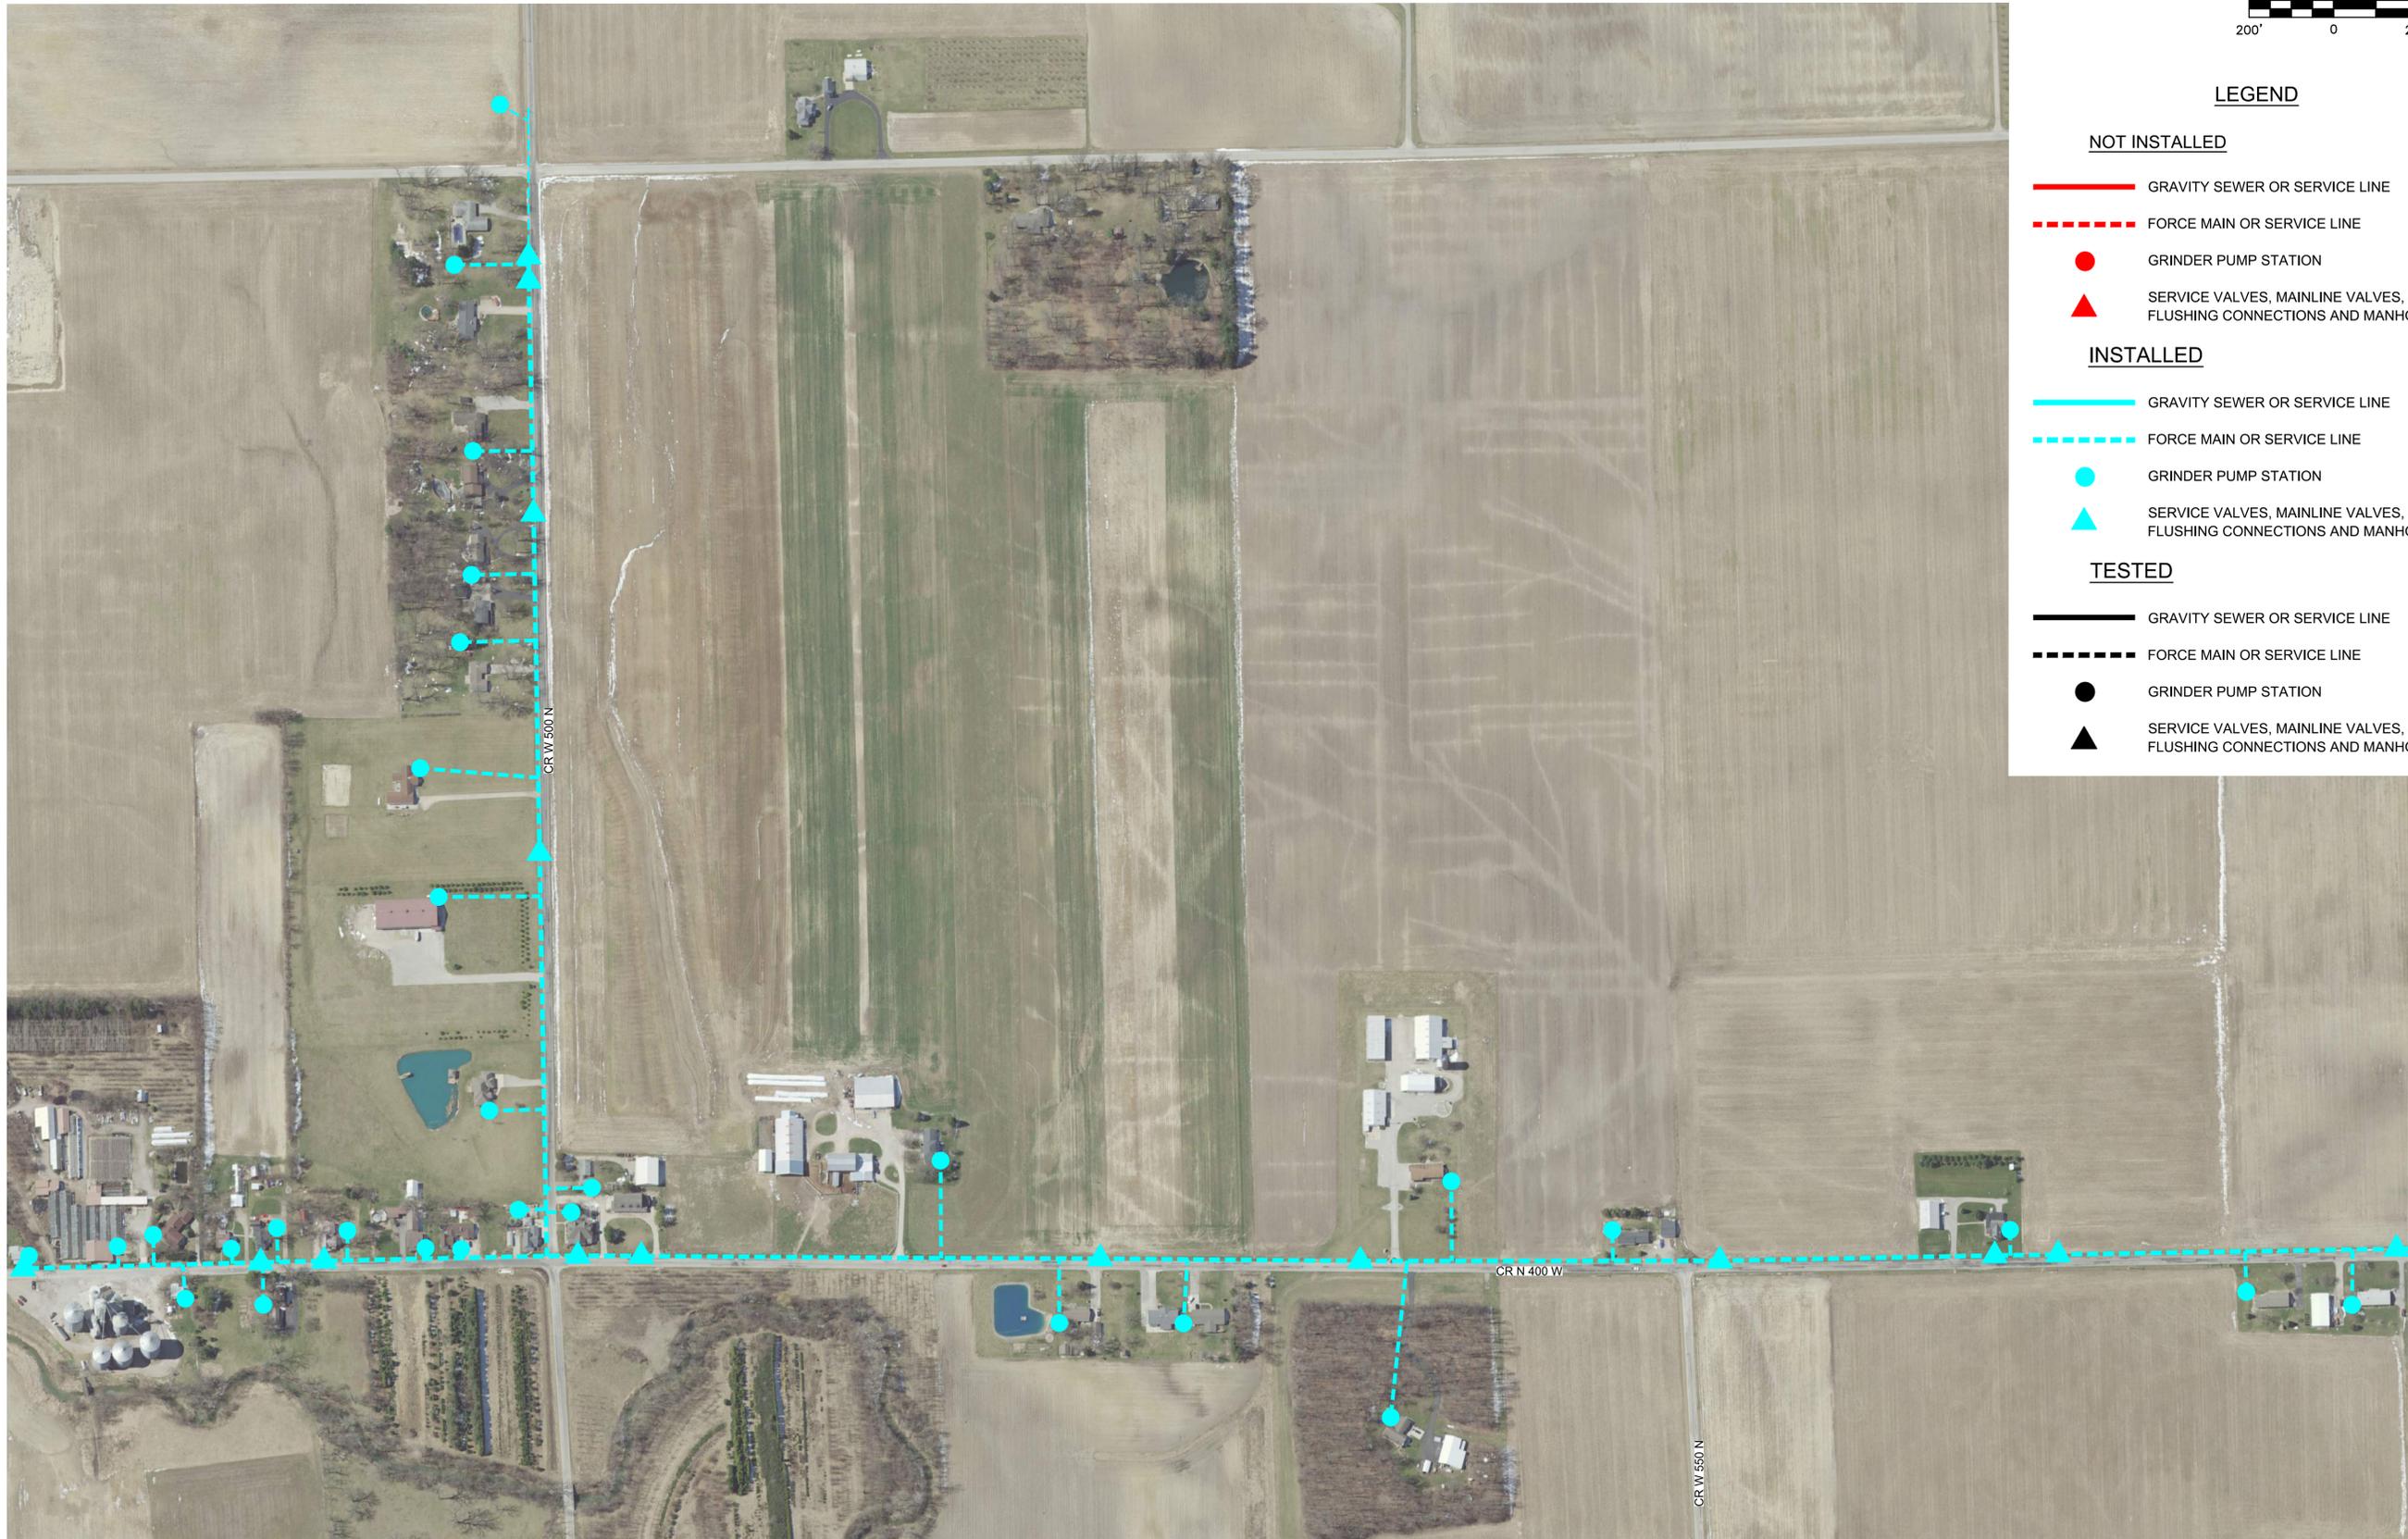

LEGEND

NOT INSTALLED

- GRAVITY SEWER OR SERVICE LINE
- - - FORCE MAIN OR SERVICE LINE
- GRINDER PUMP STATION
- ▲ SERVICE VALVES, MAINLINE VALVES, ARV, FLUSHING CONNECTIONS AND MANHOLES

INSTALLED

- GRAVITY SEWER OR SERVICE LINE
- - - FORCE MAIN OR SERVICE LINE
- GRINDER PUMP STATION
- ▲ SERVICE VALVES, MAINLINE VALVES, ARV, FLUSHING CONNECTIONS AND MANHOLES

TESTED

- GRAVITY SEWER OR SERVICE LINE
- - - FORCE MAIN OR SERVICE LINE
- GRINDER PUMP STATION
- ▲ SERVICE VALVES, MAINLINE VALVES, ARV, FLUSHING CONNECTIONS AND MANHOLES



COMMONWEALTH ENGINEERS, INC.
 A member of the Parsons Brinckerhoff Group
 104 N. Main St.
 Crawfordsville, IN 47307
 (317) 906-3177
 7286 Company Dr.
 Indianapolis, IN 46221
 (317) 888-1177
 9804 Colchester Rd.,
 Suite 203
 Fort Wayne, IN 46825
 (260) 491-5223
 420 NW 5th St.
 Suite 201
 Evansville, IN 47708
 (317) 474-1171

AS OF 11/11/21

**ADAMS COUNTY REGIONAL
 SEWER DISTRICT
 ADAMS COUNTY, INDIANA**

2020 SANITARY SEWER EXTENSIONS
 - CONTRACT B - PREBLE/PETERSON

PROGRESS MAP

© 2020 BY COMMONWEALTH ENGINEERS, INC. ALL RIGHTS RESERVED. NO PART OF THIS DRAWING OR METHOD IN WHOLE OR IN PART WITHOUT PERMISSION IS PROHIBITED



No.	Submit / Revision	By	Date

Designed By: BW	Drawn By: BW/CH	Checked By: BHA
Issue Date: 6/2020	Project No: S20001	Scale: AS SHOWN

PM4

Drawing No:

Sheet: X OF 90

PROGRESS MAP
 SCALE: 1"=200'-0"