


MATCHLINE (SEE DWG. PM2)

PROGRESS MAP
 SCALE: 1"=100'-0"

MATCHLINE (SEE DWG. PM3)

LEGEND

- NOT INSTALLED**
- GRANTY SEWER OR SERVICE LINE
 - - - FORCE MAIN OR SERVICE LINE
 - GRINDER PUMP STATION
 - ▲ SERVICE VALVES, MAINLINE VALVES, ARY, FLUSHING CONNECTIONS AND MANHOLES
- INSTALLED**
- GRANTY SEWER OR SERVICE LINE
 - - - FORCE MAIN OR SERVICE LINE
 - GRINDER PUMP STATION
 - ▲ SERVICE VALVES, MAINLINE VALVES, ARY, FLUSHING CONNECTIONS AND MANHOLES
- TESTED**
- GRANTY SEWER OR SERVICE LINE
 - - - FORCE MAIN OR SERVICE LINE
 - GRINDER PUMP STATION
 - ▲ SERVICE VALVES, MAINLINE VALVES, ARY, FLUSHING CONNECTIONS AND MANHOLES

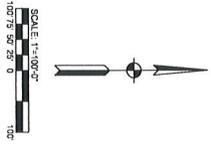

<p>SCALE: 1"=100'-0"</p> <p>100' 75' 50' 25' 0'</p>	<p>100</p>
---	------------

No.	Revised	By	Date

© 2021 BY COMMONWEALTH ENGINEERS, INC. ALL RIGHTS RESERVED. REPRODUCTION BY ANY METHOD IN WHOLE OR IN PART WITHOUT PERMISSION IS PROHIBITED.

Indiana 811
 Know what's below. Call before you dig.
 OR 1-800-382-5544
 (ITS THE LAW)

**ADAMS COUNTY REGIONAL SEWER DISTRICT
 ADAMS COUNTY, INDIANA**

2021 SANITARY SEWER EXTENSIONS - CONTRACT A -
 SUNNYBROOK ADDITION - CR 100 W - CR 200 W


PROGRESS MAP

AS OF 8/10/22

Sheet: X OF 69

COMMONWEALTH ENGINEERS, INC.
 A member of the Parsons Brinckerhoff Group

HEADQUARTERS 1000 N. 10th St. Indianapolis, IN 46202 (317) 488-1177	WEST WALKER 3000 N. 10th St. Indianapolis, IN 46202 (317) 488-1177	CROWN POINT 1000 N. 10th St. Crown Point, IN 46007 (317) 884-8777
EVANSVILLE 1000 N. 10th St. Evansville, IN 47712 (317) 488-1177	TERRE HAUTE 1000 N. 10th St. Terre Haute, IN 47787 (317) 488-1177	BLOOMINGTON 1000 N. 10th St. Bloomington, IN 47403 (317) 488-1177

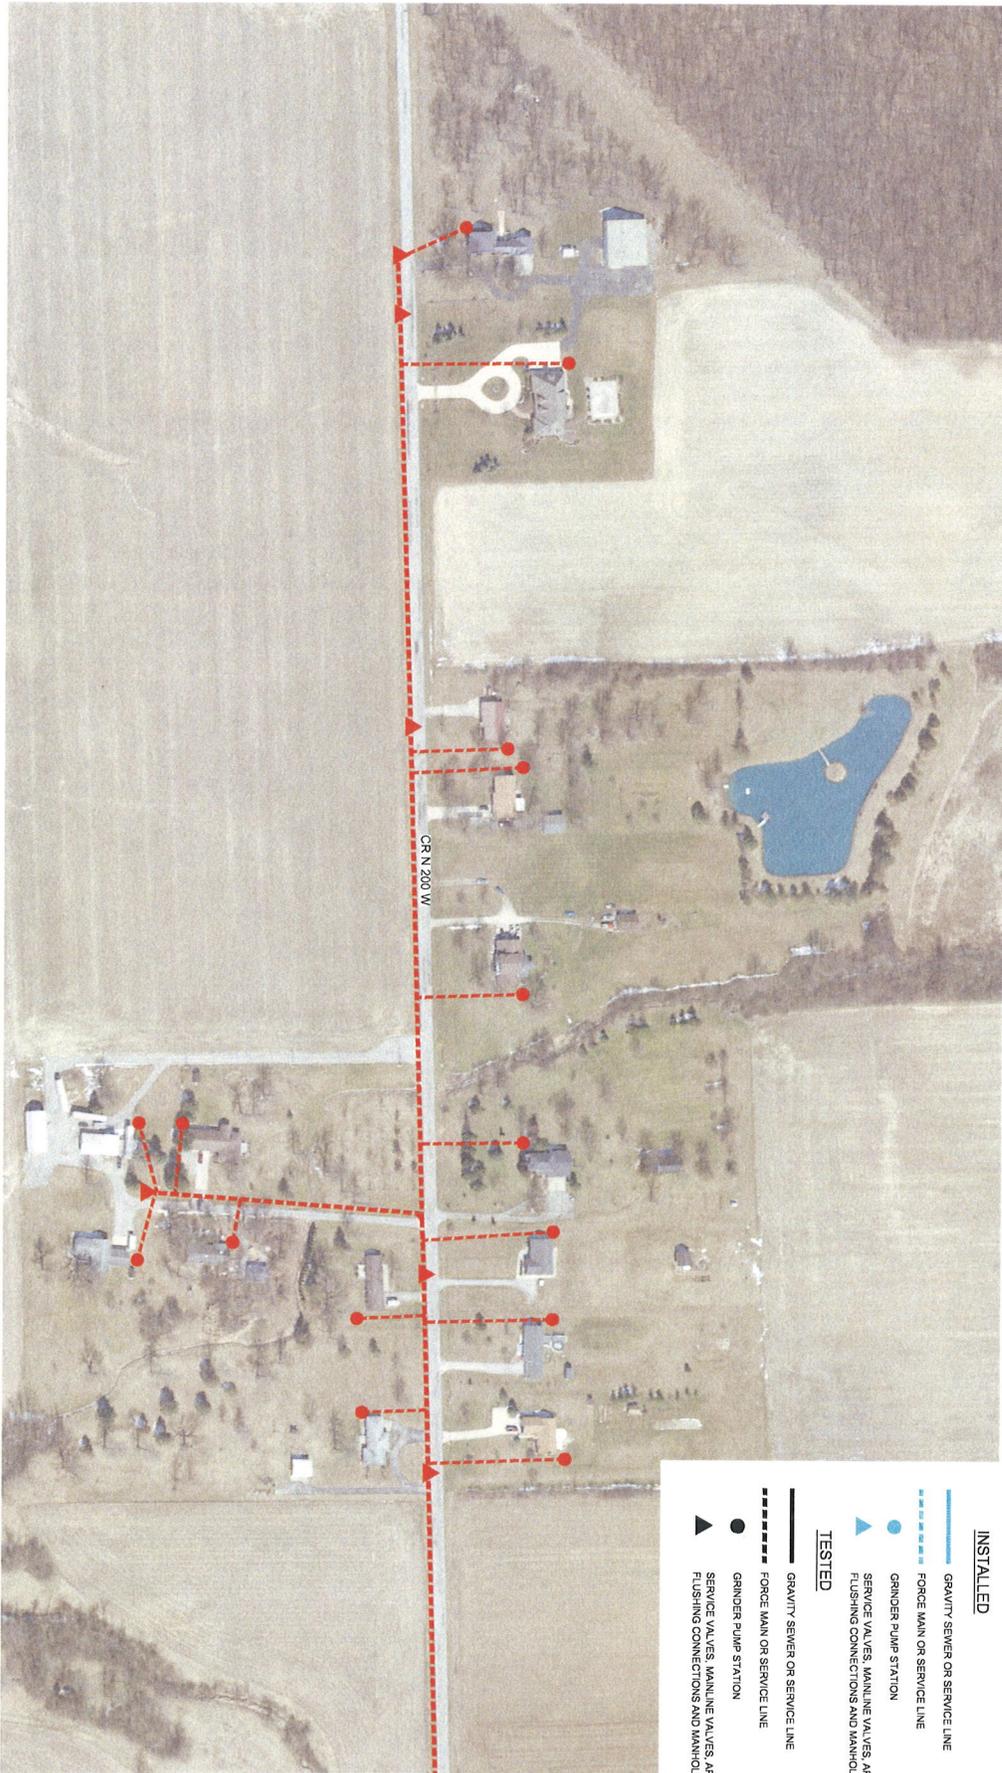

PROGRESS MAP
 SCALE: 1"=100'-0"

LEGEND

NOT INSTALLED

- GRAVITY SEWER OR SERVICE LINE
- FORCE MAIN OR SERVICE LINE
- GRINDER PUMP STATION
- ▲ SERVICE VALVES, MANLINE VALVES, ARV, FLUSHING CONNECTIONS AND MANHOLES


INSTALLED

- GRAVITY SEWER OR SERVICE LINE
- FORCE MAIN OR SERVICE LINE
- GRINDER PUMP STATION
- ▲ SERVICE VALVES, MANLINE VALVES, ARV, FLUSHING CONNECTIONS AND MANHOLES

TESTED

- GRAVITY SEWER OR SERVICE LINE
- FORCE MAIN OR SERVICE LINE
- GRINDER PUMP STATION
- ▲ SERVICE VALVES, MANLINE VALVES, ARV, FLUSHING CONNECTIONS AND MANHOLES

MATCHLINE (SEE DWG. PM1)

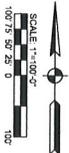

PM2

Drawing No:

Sheet: X OF 69

No.	Submit / Revise	By	Date

© 2021 BY COMMONWEALTH ENGINEERS, INC. ALL RIGHTS RESERVED. REPRODUCTION BY ANY METHOD IN WHOLE OR IN PART WITHOUT PERMISSION IS PROHIBITED.

Know what's below. Call before you dig.
 OR 1-800-382-5544
 (IT'S THE LAW)

**ADAMS COUNTY REGIONAL SEWER DISTRICT
 ADAMS COUNTY, INDIANA**


2021 SANITARY SEWER EXTENSIONS - CONTRACT A -
 SUNNYBROOK ADDITION - CR 100 W - CR 200 W

PROGRESS MAP

AS OF 8/10/22

COMMONWEALTH ENGINEERS, INC.
 A member of the Parsons Brinckerhoff Group


HEADQUARTERS 1000 CR 100 W SUNNYBROOK, IN 46033 PHONE: 317.888.1177	COST MARIETTA 3000 CR 100 W SUNNYBROOK, IN 46033 PHONE: 317.888.1177	CROWN POINT 100 N. STATE ST. CROWN POINT, IN 46001 PHONE: 317.888.1177
ANDAMON, IN NORTH 100 N. STATE ST. ANDAMON, IN 46001 PHONE: 317.888.1177	EVANSVILLE 100 N. STATE ST. EVANSVILLE, IN 47711 PHONE: 317.888.1177	BOWLING GREEN 100 N. STATE ST. BOWLING GREEN, OH 43401 PHONE: 317.888.1177

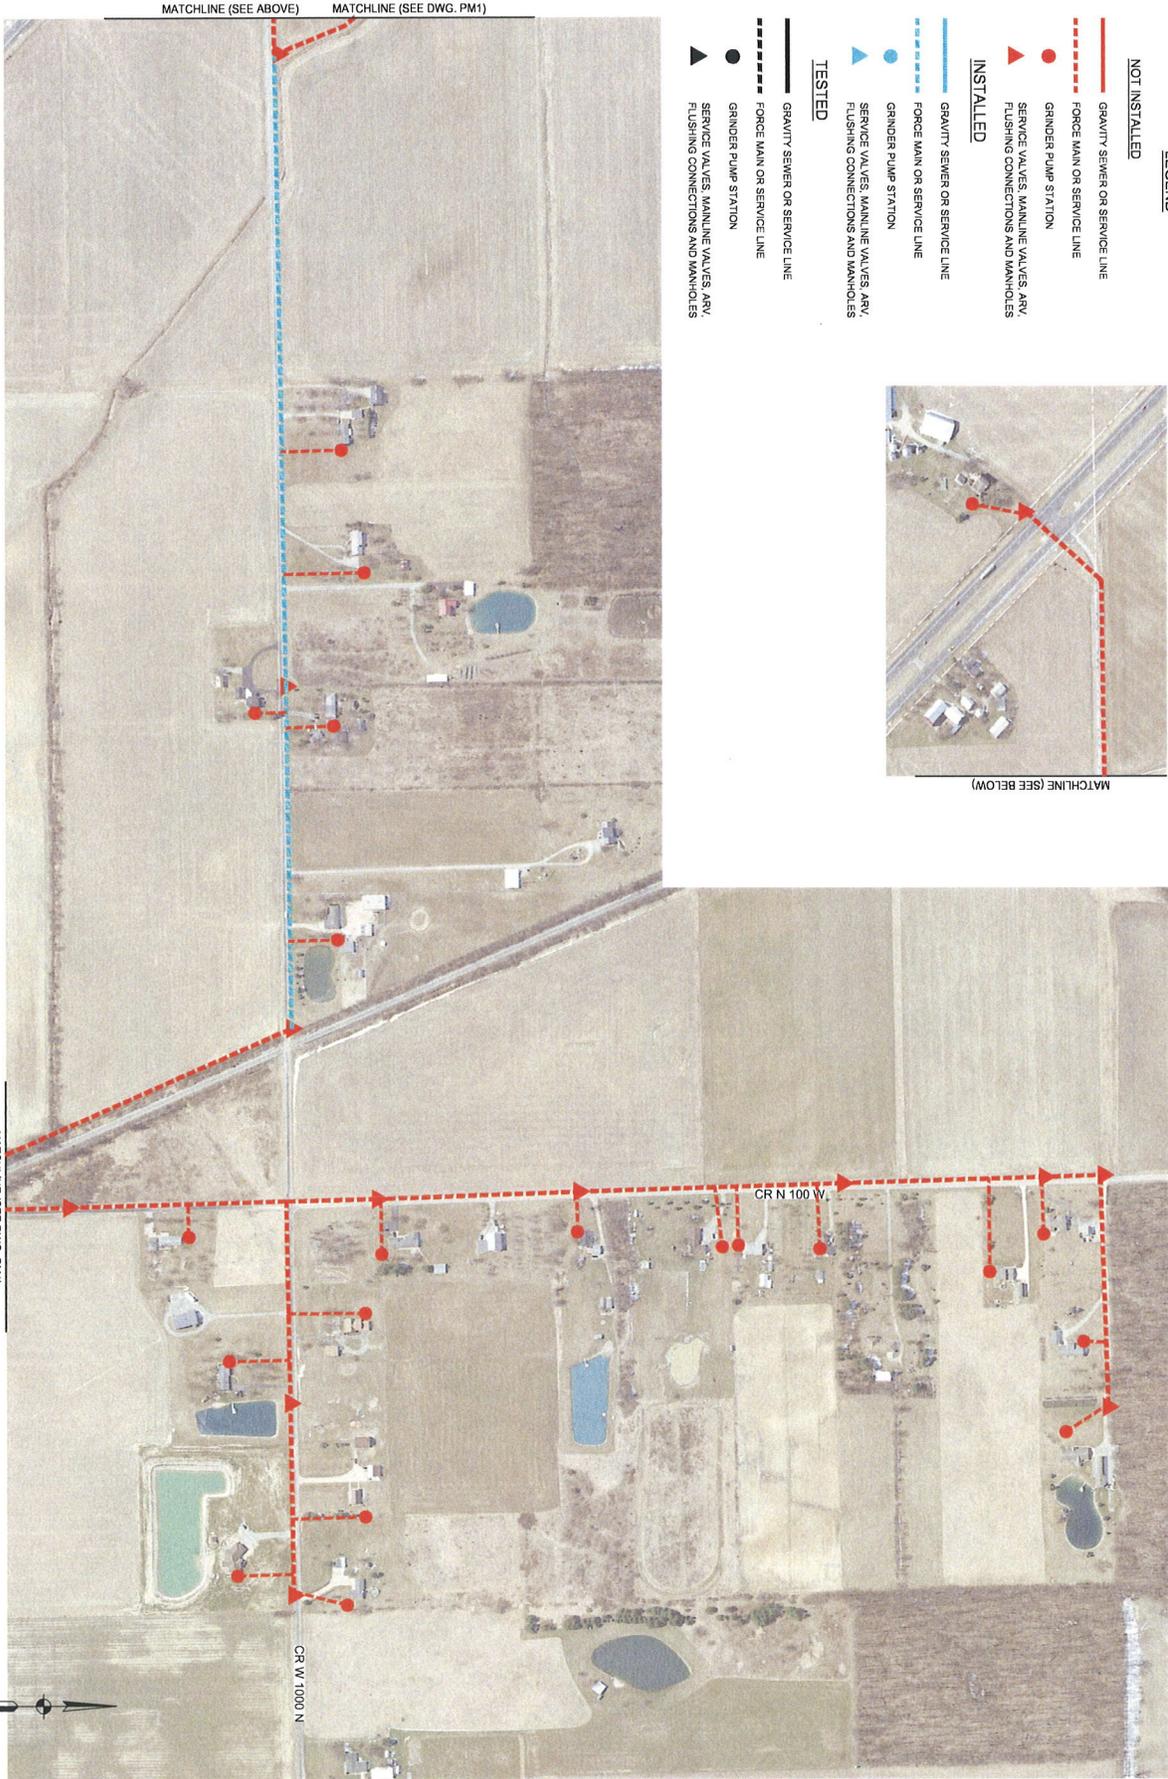

LEGEND

- NOT INSTALLED**
- GRVITY SEWER OR SERVICE LINE
 - FORCE MAIN OR SERVICE LINE
 - GRINDER PUMP STATION
 - SERVICE VALVES, MAINLINE VALVES, ARY, FLUSHING CONNECTIONS AND MANHOLES
- INSTALLED**
- GRVITY SEWER OR SERVICE LINE
 - FORCE MAIN OR SERVICE LINE
 - ▲ GRINDER PUMP STATION
 - SERVICE VALVES, MAINLINE VALVES, ARY, FLUSHING CONNECTIONS AND MANHOLES
- TESTED**
- GRVITY SEWER OR SERVICE LINE
 - FORCE MAIN OR SERVICE LINE
 - GRINDER PUMP STATION
 - SERVICE VALVES, MAINLINE VALVES, ARY, FLUSHING CONNECTIONS AND MANHOLES

PROGRESS MAP
SCALE: 1"=200'-0"

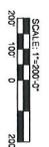

PM3

Drawing No.

Sheet: X OF 69

No.	Submitted/Revised	By	Date

© 2021 BY COMMONWEALTH ENGINEERS, INC. ALL RIGHTS RESERVED. REPRODUCTION BY ANY METHOD IN WHOLE OR IN PART WITHOUT PERMISSION IS PROHIBITED.

Indiana 811
Know what's below. Call before you dig.
OR 1-800-382-5544
(IT'S THE LAW)

**ADAMS COUNTY REGIONAL SEWER DISTRICT
ADAMS COUNTY, INDIANA**

2021 SANITARY SEWER EXTENSIONS - CONTRACT A -
SUNNYBROOK ADDITION - CR 100 W - CR 200 W

PROGRESS MAP


AS OF 8/10/22

COMMONWEALTH ENGINEERS, INC.
A member of the HOK Group

HEADQUARTERS 1700 E. 10th St. Indianapolis, IN 46202 (317) 588-7177	EAST WING 3701 E. 10th St., Box 800 Indianapolis, IN 46219 (317) 588-7177	CROWN POINT 1700 E. 10th St., Box 800 Crown Point, IN 46037 (317) 588-7177
EVANSVILLE 2011 E. 10th St., Box 211 Evansville, IN 47712 (812) 425-1177	SPRINGFIELD 1111 E. 10th St., Box 800 Springfield, IN 47374 (317) 588-7177	TERRE HAUTE 1111 E. 10th St., Box 800 Terre Haute, IN 47330 (317) 588-7177



PROGRESS MAP
 SCALE: 1"=300'-0"

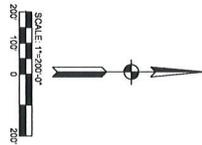

- LEGEND**
- NOT INSTALLED**
- GRAVITY SEWER OR SERVICE LINE
 - - - FORCE MAIN OR SERVICE LINE
 - GRINDER PUMP STATION
 - ▲ SERVICE VALVES, MANLINE VALVES, ARV, FLUSHING CONNECTIONS AND MANHOLES
- INSTALLED**
- GRAVITY SEWER OR SERVICE LINE
 - - - FORCE MAIN OR SERVICE LINE
 - GRINDER PUMP STATION
 - ▲ SERVICE VALVES, MANLINE VALVES, ARV, FLUSHING CONNECTIONS AND MANHOLES
- TESTED**
- GRAVITY SEWER OR SERVICE LINE
 - - - FORCE MAIN OR SERVICE LINE
 - GRINDER PUMP STATION
 - ▲ SERVICE VALVES, MANLINE VALVES, ARV, FLUSHING CONNECTIONS AND MANHOLES

Drawing No: **PM1**
 Sheet: X OF 69

No.	Submitted/Revised	By	Date

© 2021 BY COMMONWEALTH ENGINEERS, INC. ALL RIGHTS RESERVED. REPRODUCTION BY ANY METHOD IN WHOLE OR IN PART WITHOUT PERMISSION IS PROHIBITED.

Indiana 811
 Know what's below. Call before you dig.
 OR 1-800-382-5544 (ITS THE LAW)

ADAMS COUNTY REGIONAL SEWER DISTRICT
ADAMS COUNTY, INDIANA

2021 SANITARY SEWER EXTENSIONS - CONTRACT A - SUNNYBROOK ADDITION - CR 100 W - CR 200 W

PROGRESS MAP

AS OF 8/10/22

COMMONWEALTH ENGINEERS, INC.
 A Division of Commonwealth Engineering Group

HEADQUARTERS 1000 N. State St. Indianapolis, IN 46202 317.488.1100	EAST WYOMING 3000 N. State St. Ellettsville, IN 47120 317.488.1100	CROWN POINT 1000 N. State St. Crown Point, IN 46037 317.488.1100
EVANSVILLE 1000 N. State St. Evansville, IN 47710 317.488.1100	INDIANAPOLIS NORTH 1000 N. State St. Indianapolis, IN 46202 317.488.1100	INDIANAPOLIS SOUTH 1000 N. State St. Indianapolis, IN 46202 317.488.1100