


PROGRESS MAP
 SCALE: 1"=100'-0"

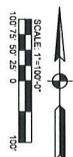

LEGEND

NOT INSTALLED

- GRANITY SEWER OR SERVICE LINE
- - - FORCE MAIN OR SERVICE LINE
- GRINDER PUMP STATION
- ▲ SERVICE VALVES, MANLINE VALVES, A/RV, FLUSHING CONNECTIONS AND MANHOLES

INSTALLED


- GRANITY SEWER OR SERVICE LINE
- - - FORCE MAIN OR SERVICE LINE
- GRINDER PUMP STATION
- ▲ SERVICE VALVES, MANLINE VALVES, A/RV, FLUSHING CONNECTIONS AND MANHOLES

TESTED

- GRANITY SEWER OR SERVICE LINE
- - - FORCE MAIN OR SERVICE LINE
- GRINDER PUMP STATION
- ▲ SERVICE VALVES, MANLINE VALVES, A/RV, FLUSHING CONNECTIONS AND MANHOLES

MATCHLINE (SEE DWG. PM1)

Drawing No: <h1 style="text-align: center;">PM2</h1>	Sheet: X OF 69	AS OF 10/12/2022	ADAMS COUNTY REGIONAL SEWER DISTRICT ADAMS COUNTY, INDIANA 2021 SANITARY SEWER EXTENSIONS - CONTRACT A - SUNNYBROOK ADDITION - CR 100 W - CR 200 W PROGRESS MAP	COMMONWEALTH ENGINEERS, INC. HEADQUARTERS: 1000 S. WASHINGTON ST., SUITE 200, ELLETTSVILLE, IN 47401 PHONE: 317.733.1111 FAX: 317.733.1112 EMAIL: INFO@COMMONWEALTHENR.COM OFFICE: 1000 S. WASHINGTON ST., SUITE 200, ELLETTSVILLE, IN 47401 PHONE: 317.733.1111 FAX: 317.733.1112 EMAIL: INFO@COMMONWEALTHENR.COM																				
<table border="1" style="width: 100%; border-collapse: collapse;"> <thead> <tr> <th>No.</th> <th>Sub/Rev/Revised</th> <th>By</th> <th>Date</th> </tr> </thead> <tbody> <tr> <td> </td> <td> </td> <td> </td> <td> </td> </tr> </tbody> </table>		No.	Sub/Rev/Revised	By	Date																	© 2021 BY COMMONWEALTH ENGINEERS, INC. ALL RIGHTS RESERVED. REPRODUCTION BY ANY METHOD IN WHOLE OR IN PART WITHOUT PERMISSION IS PROHIBITED. Know what's below. Call before you dig. OR 1-800-362-5544 (ITS THE LAW)		
No.	Sub/Rev/Revised	By	Date																					

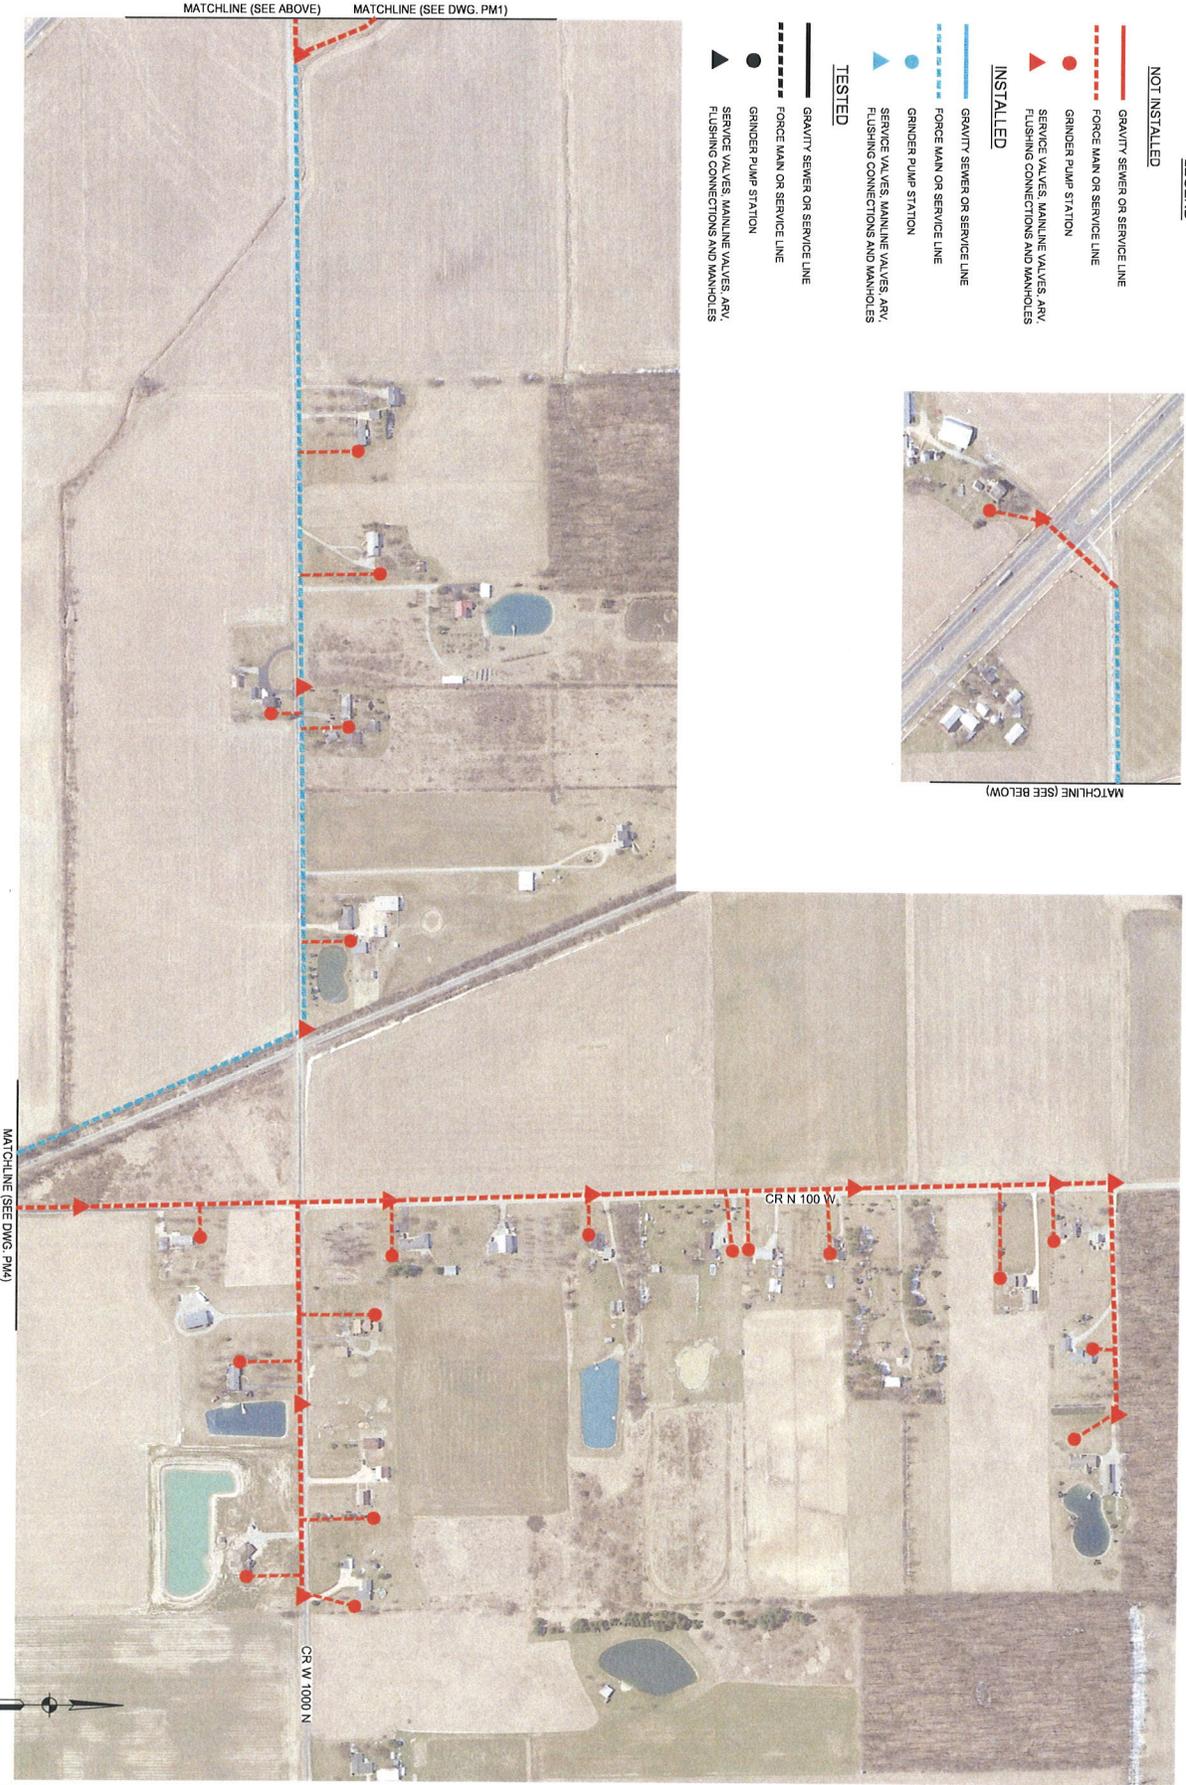

LEGEND

- NOT INSTALLED**
- GRAVITY SEWER OR SERVICE LINE
 - FORCE MAIN OR SERVICE LINE
 - GRINDER PUMP STATION
 - SERVICE VALVES, MANLINE VALVES, ARV, FLUSHING CONNECTIONS AND MANHOLES
- INSTALLED**
- GRAVITY SEWER OR SERVICE LINE
 - FORCE MAIN OR SERVICE LINE
 - ▲ GRINDER PUMP STATION
 - ▲ SERVICE VALVES, MANLINE VALVES, ARV, FLUSHING CONNECTIONS AND MANHOLES
- TESTED**
- GRAVITY SEWER OR SERVICE LINE
 - FORCE MAIN OR SERVICE LINE
 - GRINDER PUMP STATION
 - ▲ SERVICE VALVES, MANLINE VALVES, ARV, FLUSHING CONNECTIONS AND MANHOLES



PROGRESS MAP
 SCALE: 1"=200'-0"

MATCHLINE (SEE DWG. PM4)



PM3

No.	Submitted / Revisor	By	Date

Prepared By: **James By**
 Checked By: **BMW**
 Issue Date: **10/20/2021**
 Project No: **521048**
 Scale: **AS SHOWN**

© 2021 BY COMMONWEALTH ENGINEERS, INC. ALL RIGHTS RESERVED. REPRODUCTION BY ANY METHOD IN WHOLE OR IN PART WITHOUT PERMISSION IS PROHIBITED.

Know what's below. Call before you dig.
 OR 1-800-382-5544
 (IT'S THE LAW)

ADAMS COUNTY REGIONAL SEWER DISTRICT
ADAMS COUNTY, INDIANA

2021 SANITARY SEWER EXTENSIONS - CONTRACT A -
 SUNNYBROOK ADDITION - CR 100 W - CR 200 W

PROGRESS MAP


AS OF 10/12/2022

COMMONWEALTH ENGINEERS, INC.
 A member of Parsons Brinckerhoff

HEADQUARTERS 7500 Gateway Drive Indianapolis, IN 46251 (317) 644-1177	COSTI WANKO 8807 Colquhoun Rd, Box 303 Fort Wayne, IN 46825 (317) 964-2223	CROWN POINT 251 N. Vance St. Crown Point, IN 46031 (317) 852-8177
INDIANAPOLIS NORTH 23200 N. Meridian Rd., Ste. 201 Indianapolis, IN 46228 (317) 896-1171	EVANSVILLE 2022 2nd St. SW Evansville, IN 47710 (812) 424-1177	BOWLING GREEN 807 West St. Box 400 Bowling Green, OH 43401 (317) 967-1177



PROGRESS MAP
 SCALE: 1"=500'-0"

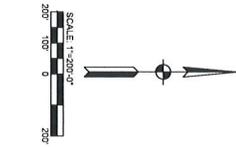

- LEGEND**
- NOT INSTALLED**
- GRANTY SEWER OR SERVICE LINE
 - - - FORCE MAIN OR SERVICE LINE
 - GRINDER PUMP STATION
 - ▲ SERVICE VALVES, MAINLINE VALVES, ARV, FLUSHING CONNECTIONS AND MANHOLES
- TESTED**
- GRANTY SEWER OR SERVICE LINE
 - - - FORCE MAIN OR SERVICE LINE
 - GRINDER PUMP STATION
 - ▲ SERVICE VALVES, MAINLINE VALVES, ARV, FLUSHING CONNECTIONS AND MANHOLES
- INSTALLED**
- GRANTY SEWER OR SERVICE LINE
 - - - FORCE MAIN OR SERVICE LINE
 - GRINDER PUMP STATION
 - ▲ SERVICE VALVES, MAINLINE VALVES, ARV, FLUSHING CONNECTIONS AND MANHOLES

Sheet: X OF 69

Drawing No:	PM1	Designed By: _____	Checked By: _____
		Drawn By: _____	Scale: _____
No.	Revised/Revised	By	Date

© 2021 BY COMMONWEALTH ENGINEERS, INC. ALL RIGHTS RESERVED. REPRODUCTION BY ANY METHOD IN WHOLE OR IN PART WITHOUT PERMISSION IS PROHIBITED.

Know what's below. Call before you dig.
 OR 1-800-382-5544
 (IT'S THE LAW)

ADAMS COUNTY REGIONAL SEWER DISTRICT
ADAMS COUNTY, INDIANA
 2021 SANITARY SEWER EXTENSIONS - CONTRACT A - SUNNYBROOK ADDITION - CR 100 W - CR 200 W
 PROGRESS MAP

AS OF 10/12/2022

COMMONWEALTH ENGINEERS, INC.
 A member of Parsons Brinckerhoff

HEADQUARTERS 1700 Kingsway Blvd. Indianapolis, IN 46207 317.586.1111	FORT WAYNE 800 Northland Blvd. Ste. 200 Fort Wayne, IN 46825 419.424.2222	COLUMBIANA 601 North Main St. Columbus, IN 47301 317.326.1111
EVANSVILLE 1000 North Main St. Evansville, IN 47710 812.424.1111	SPRINGFIELD 801 North Main St. Springfield, IN 47461 317.326.1111	TERRE HAUTE 801 North Main St. Terre Haute, IN 47787 317.326.1111