



Estimated Days- Removal, Geogrid, and Stone total of 19 days, do driveway replacements during these times
Asphalt Replacement- 3 days

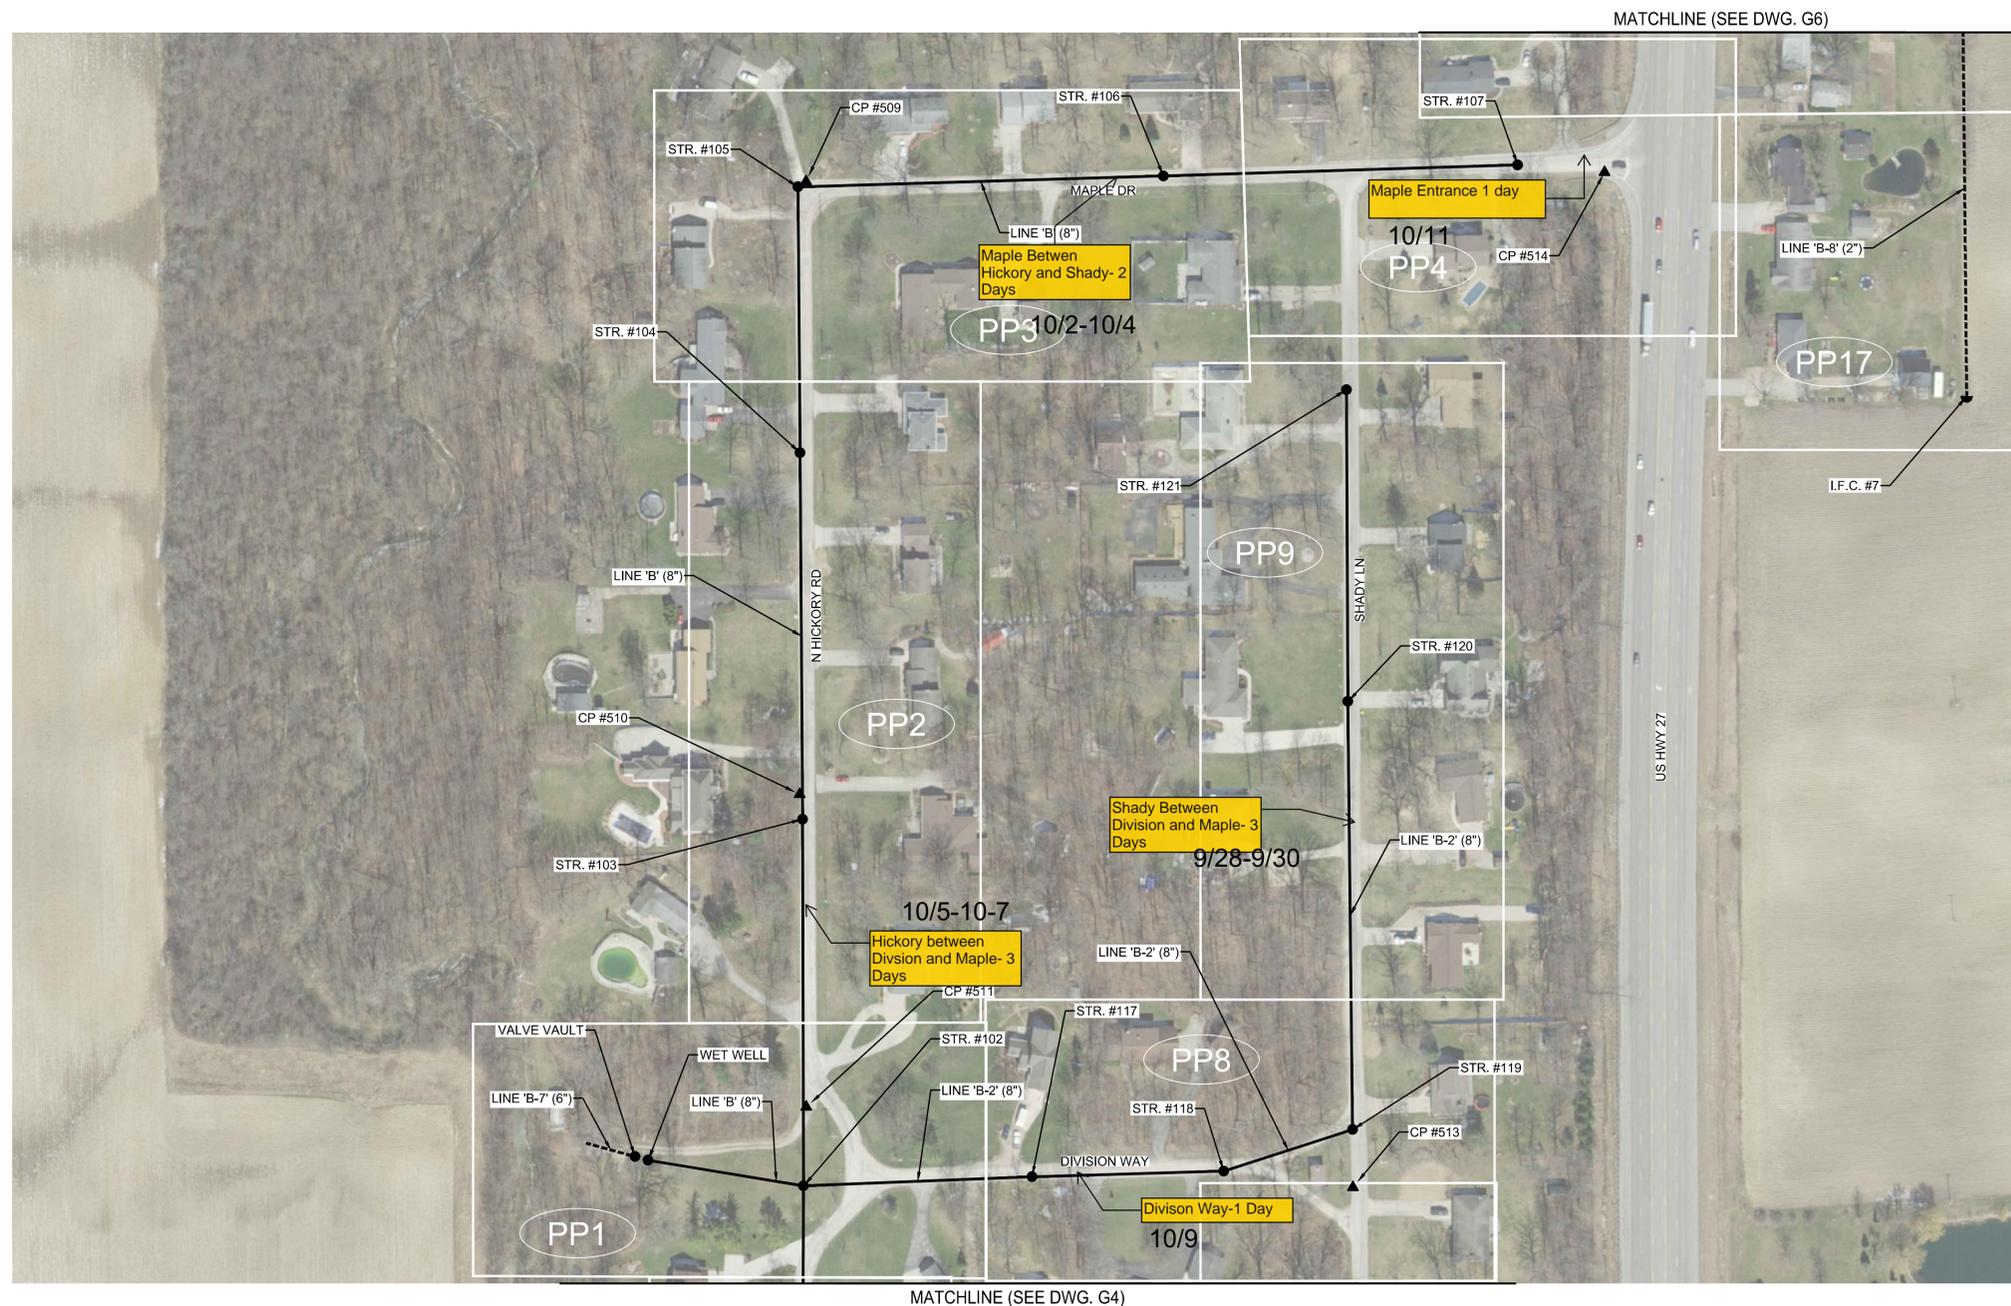

GENERAL LOCATION PLAN
SCALE: 1"=100'-0"

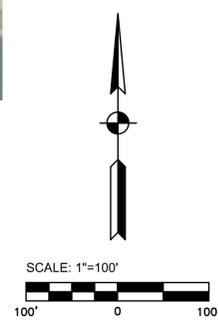

File: G:\CLIENTS A-L\ADAMSCOUNTY RSD\S21048 - 2021 - UNSEWERED AREAS\06 CAD\A CURRENT FILES\DRAWINGS\CONTRACT B - YOST ADDITION\02 - CONTRACT B - GENERAL LOCATION PLAN AND CONTROL.DWG
Saved: 12/28/2021 7:54:58 AM Plotted: 1/6/2022 5:08:29 PM Current User: Brian Waterman Last Saved By: chigle

COMMONWEALTH ENGINEERS, INC.
A wealth of experience to make a common goal.

HEADQUARTERS
1000 Commonwealth Blvd.
Crown Point, IN 46037
(317) 888-1177

EVANSVILLE
200 N.W. 26th St., 201
Evansville, IN 47710
(812) 474-1177

BOALING GREEN
6025 England Way, Ste. 101
Boaling Green, VA 22016
(812) 501-1177



ADAMS COUNTY REGIONAL SEWER DISTRICT
ADAMS COUNTY, INDIANA

2021 SANITARY SEWER EXTENSIONS - CONTRACT B - OAKWOOD ADDITION (YOST WOODS) FRINGE

GENERAL LOCATION PLAN, SHEET LOCATION AND CONTROL SCHEDULE

© 2021 BY COMMONWEALTH ENGINEERS, INC. ALL RIGHTS RESERVED. NO PART OF THIS DRAWING OR METHOD OR ANY PART THEREOF MAY BE REPRODUCED OR TRANSMITTED IN ANY FORM OR BY ANY MEANS WITHOUT PERMISSION IS PROHIBITED.

OR 1-800-382-5544 (ITS THE LAW)

No.	Submission / Revision	By	Date

Designed By: BW
Issue Date: 12/2021


Drawn By: BW/CH
Project No: S21048

Checked By: BHA
Scale: AS SHOWN

G5


Drawing No:
Sheet: 5 OF 43

File: G:\CLIENTS A-L\ADAMSCOUNTY RSD\S21048 - 2021 - UNSEWERED AREAS\06 CAD\A CURRENT FILES\DRAWINGS\CONTRACT B - YOST ADDITION\02 - CONTRACT B - GENERAL LOCATION PLAN AND CONTROL.DWG
 Saved: 12/28/2021 7:54:58 AM Plotted: 1/6/2022 5:08:22 PM Current User: Brian Waterman Last Saved By: chigle

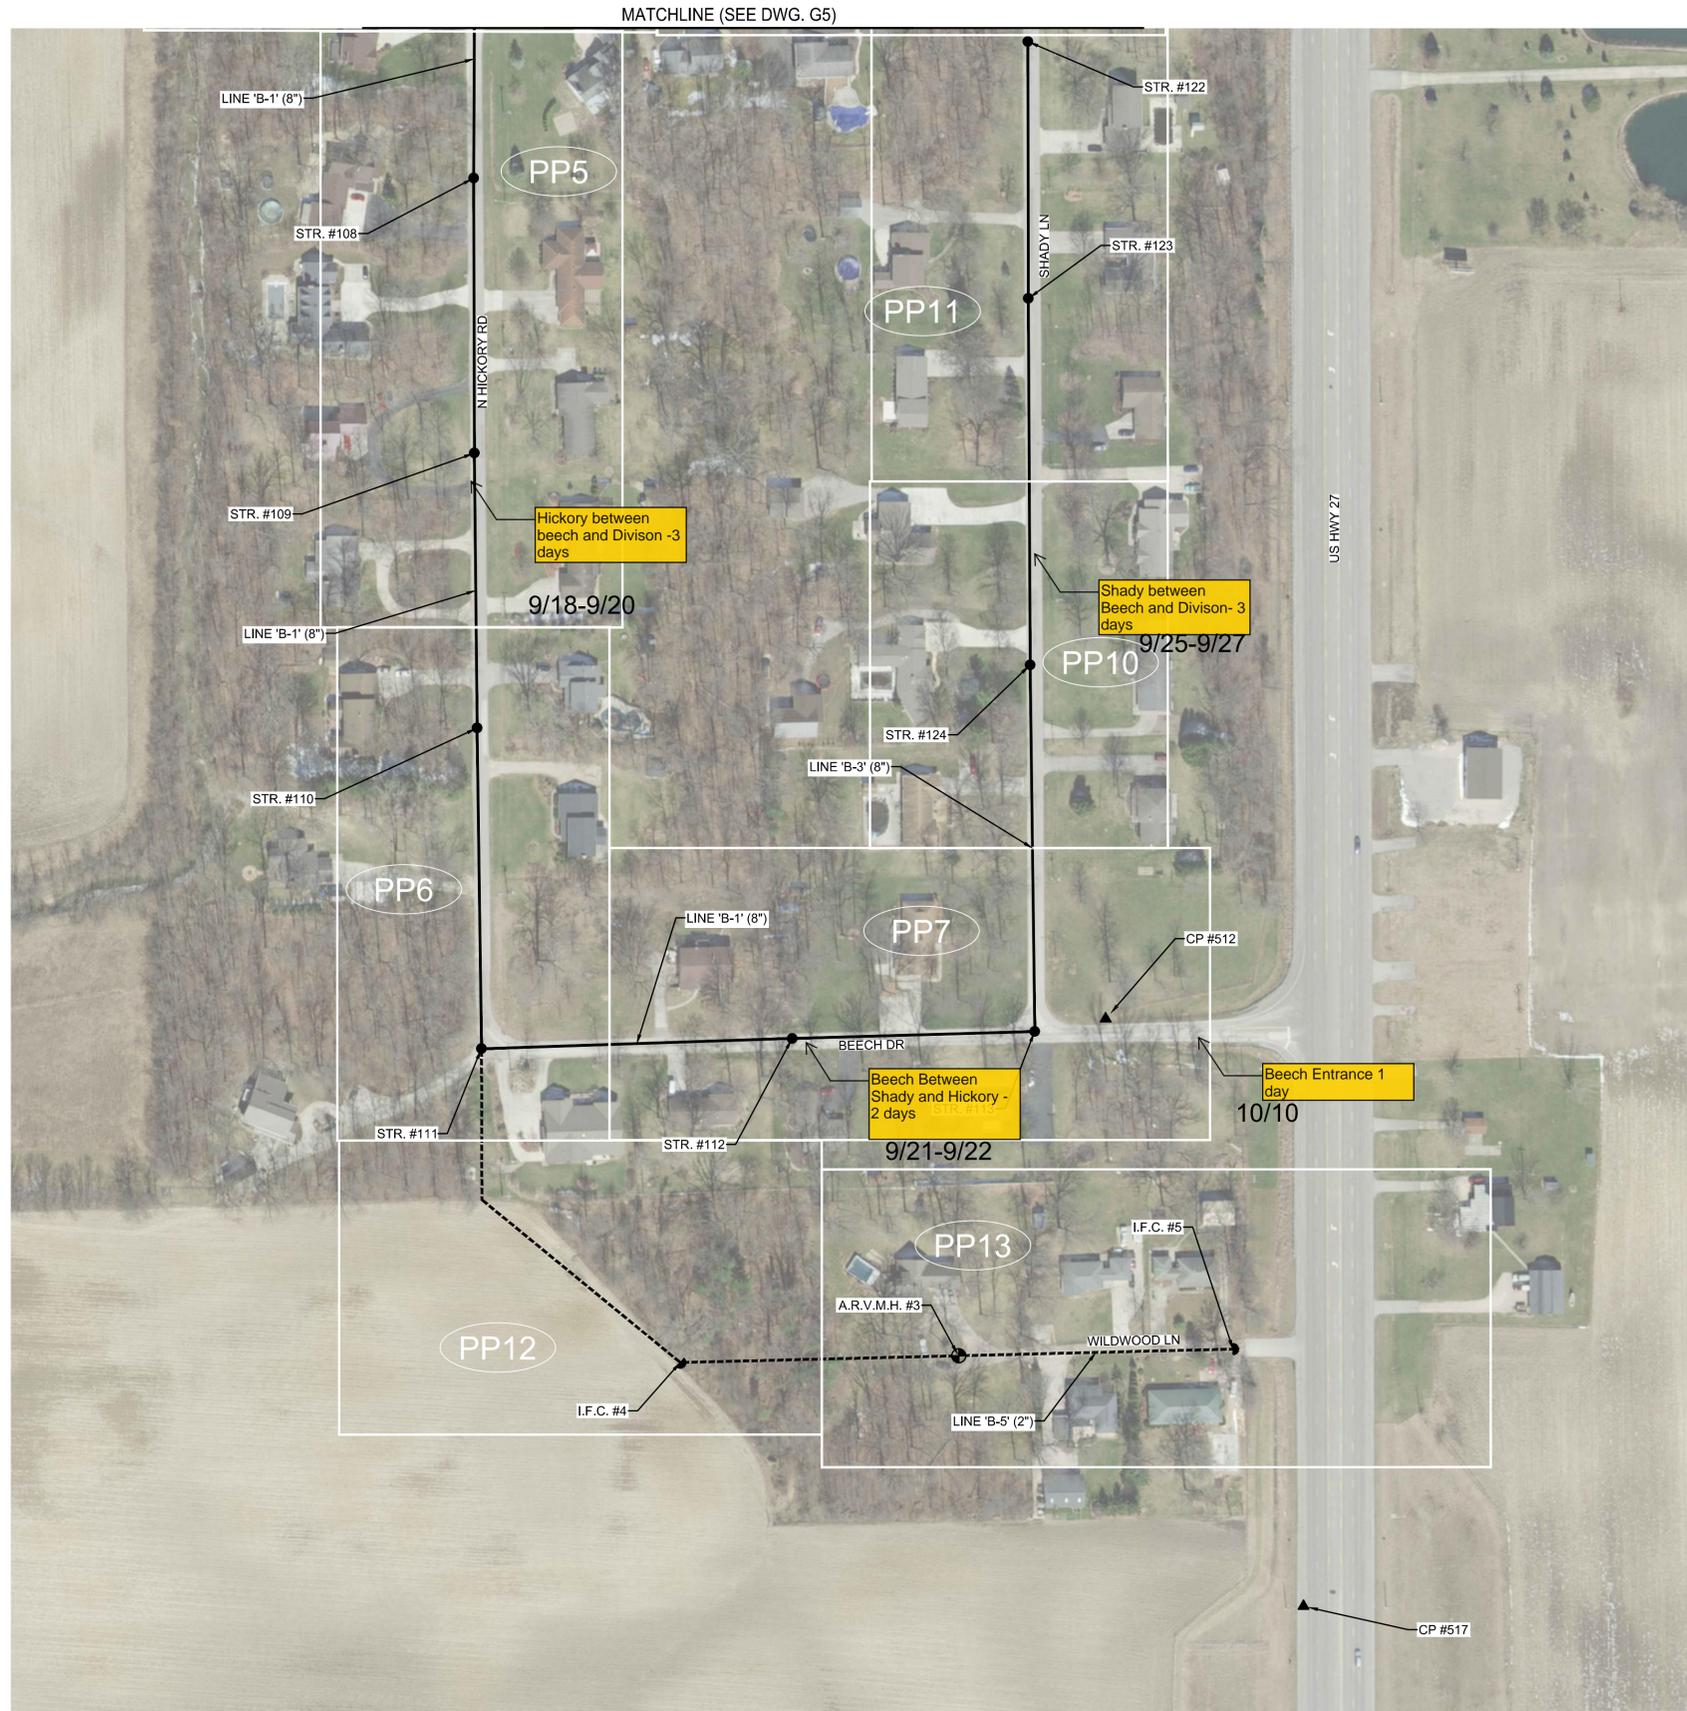

GENERAL LOCATION PLAN
 SCALE: 1"=100'-0"

CONTROL SCHEDULE					
POINT #	NORTHING	EASTING	ELEVATION		DESCRIPTION
501	2018791.53	529875.75		CP	*MLS
502	2018721.88	526667.11		CP	*MN
503	2018773.74	527952.57		CP	*MN
504	2018775.73	528748.31		CP	*MN
505	2018829.79	530758.80		CP	*MN
506	2018850.51	531489.71		CP	*MN
507	2018867.62	532202.82		CP	*MN
509	2022583.88	529080.97		CP	*MN
510	2021915.27	529073.90		CP	*MN
511	2021574.01	529081.25		CP	*MN
512	2020310.56	529768.46		CP	*MLS
513	2021486.26	529679.15		CP	*MN
514	2022593.94	529954.44		CP	*MN
515	2022863.55	531716.51		CP	*MLS
516	2022822.33	530147.69		CP	*MLS
517	2019669.72	529984.77		CP	*MN
7878			798.31	TBM	*USGS DISKS-26ADA 798.31
7879			812.29	TBM	*USGS DISK 811.90

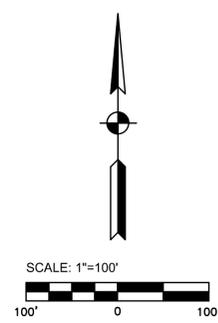

COMMONWEALTH ENGINEERS, INC.
 A member of the Commonwealth Engineers Group

GEORGE J. WATKINS
 8000 Commonwealth Blvd., Ste. 203
 Crown Point, IN 46307
 (317) 888-1177

BOALING GREEN
 200 N.W. 8th St., Ste. 400
 Fort Lauderdale, FL 33301
 (954) 963-1177



ADAMS COUNTY REGIONAL SEWER DISTRICT
ADAMS COUNTY, INDIANA

2021 SANITARY SEWER EXTENSIONS - CONTRACT B - OAKWOOD ADDITION (YOST WOODS) FRINGE

GENERAL LOCATION PLAN, SHEET LOCATION AND CONTROL SCHEDULE

© 2021 BY COMMONWEALTH ENGINEERS, INC. ALL RIGHTS RESERVED. NO PART OF THIS DOCUMENT MAY BE REPRODUCED OR TRANSMITTED IN ANY FORM OR BY ANY MEANS, WITHOUT PERMISSION IS PROHIBITED.

OR 1-800-382-5544 (ITS THE LAW)

No.	Submission / Revision	By	Date

Designed By: BW
 Drawn By: BW/CH
 Checked By: BHA

Issue Date: 12/2021
 Project No: S21048
 Scale: AS SHOWN

G4

Drawing No: