


Z:\Shared\N Clients\A- Adams County\RD\1524207 - 2024 Unreviewed Areas\08 CAD\08 Current Files\Drawings\Contract C Overall Area.dwg PRINTED: 9/11/2025 11:09 AM BY: Bryce Parsinger

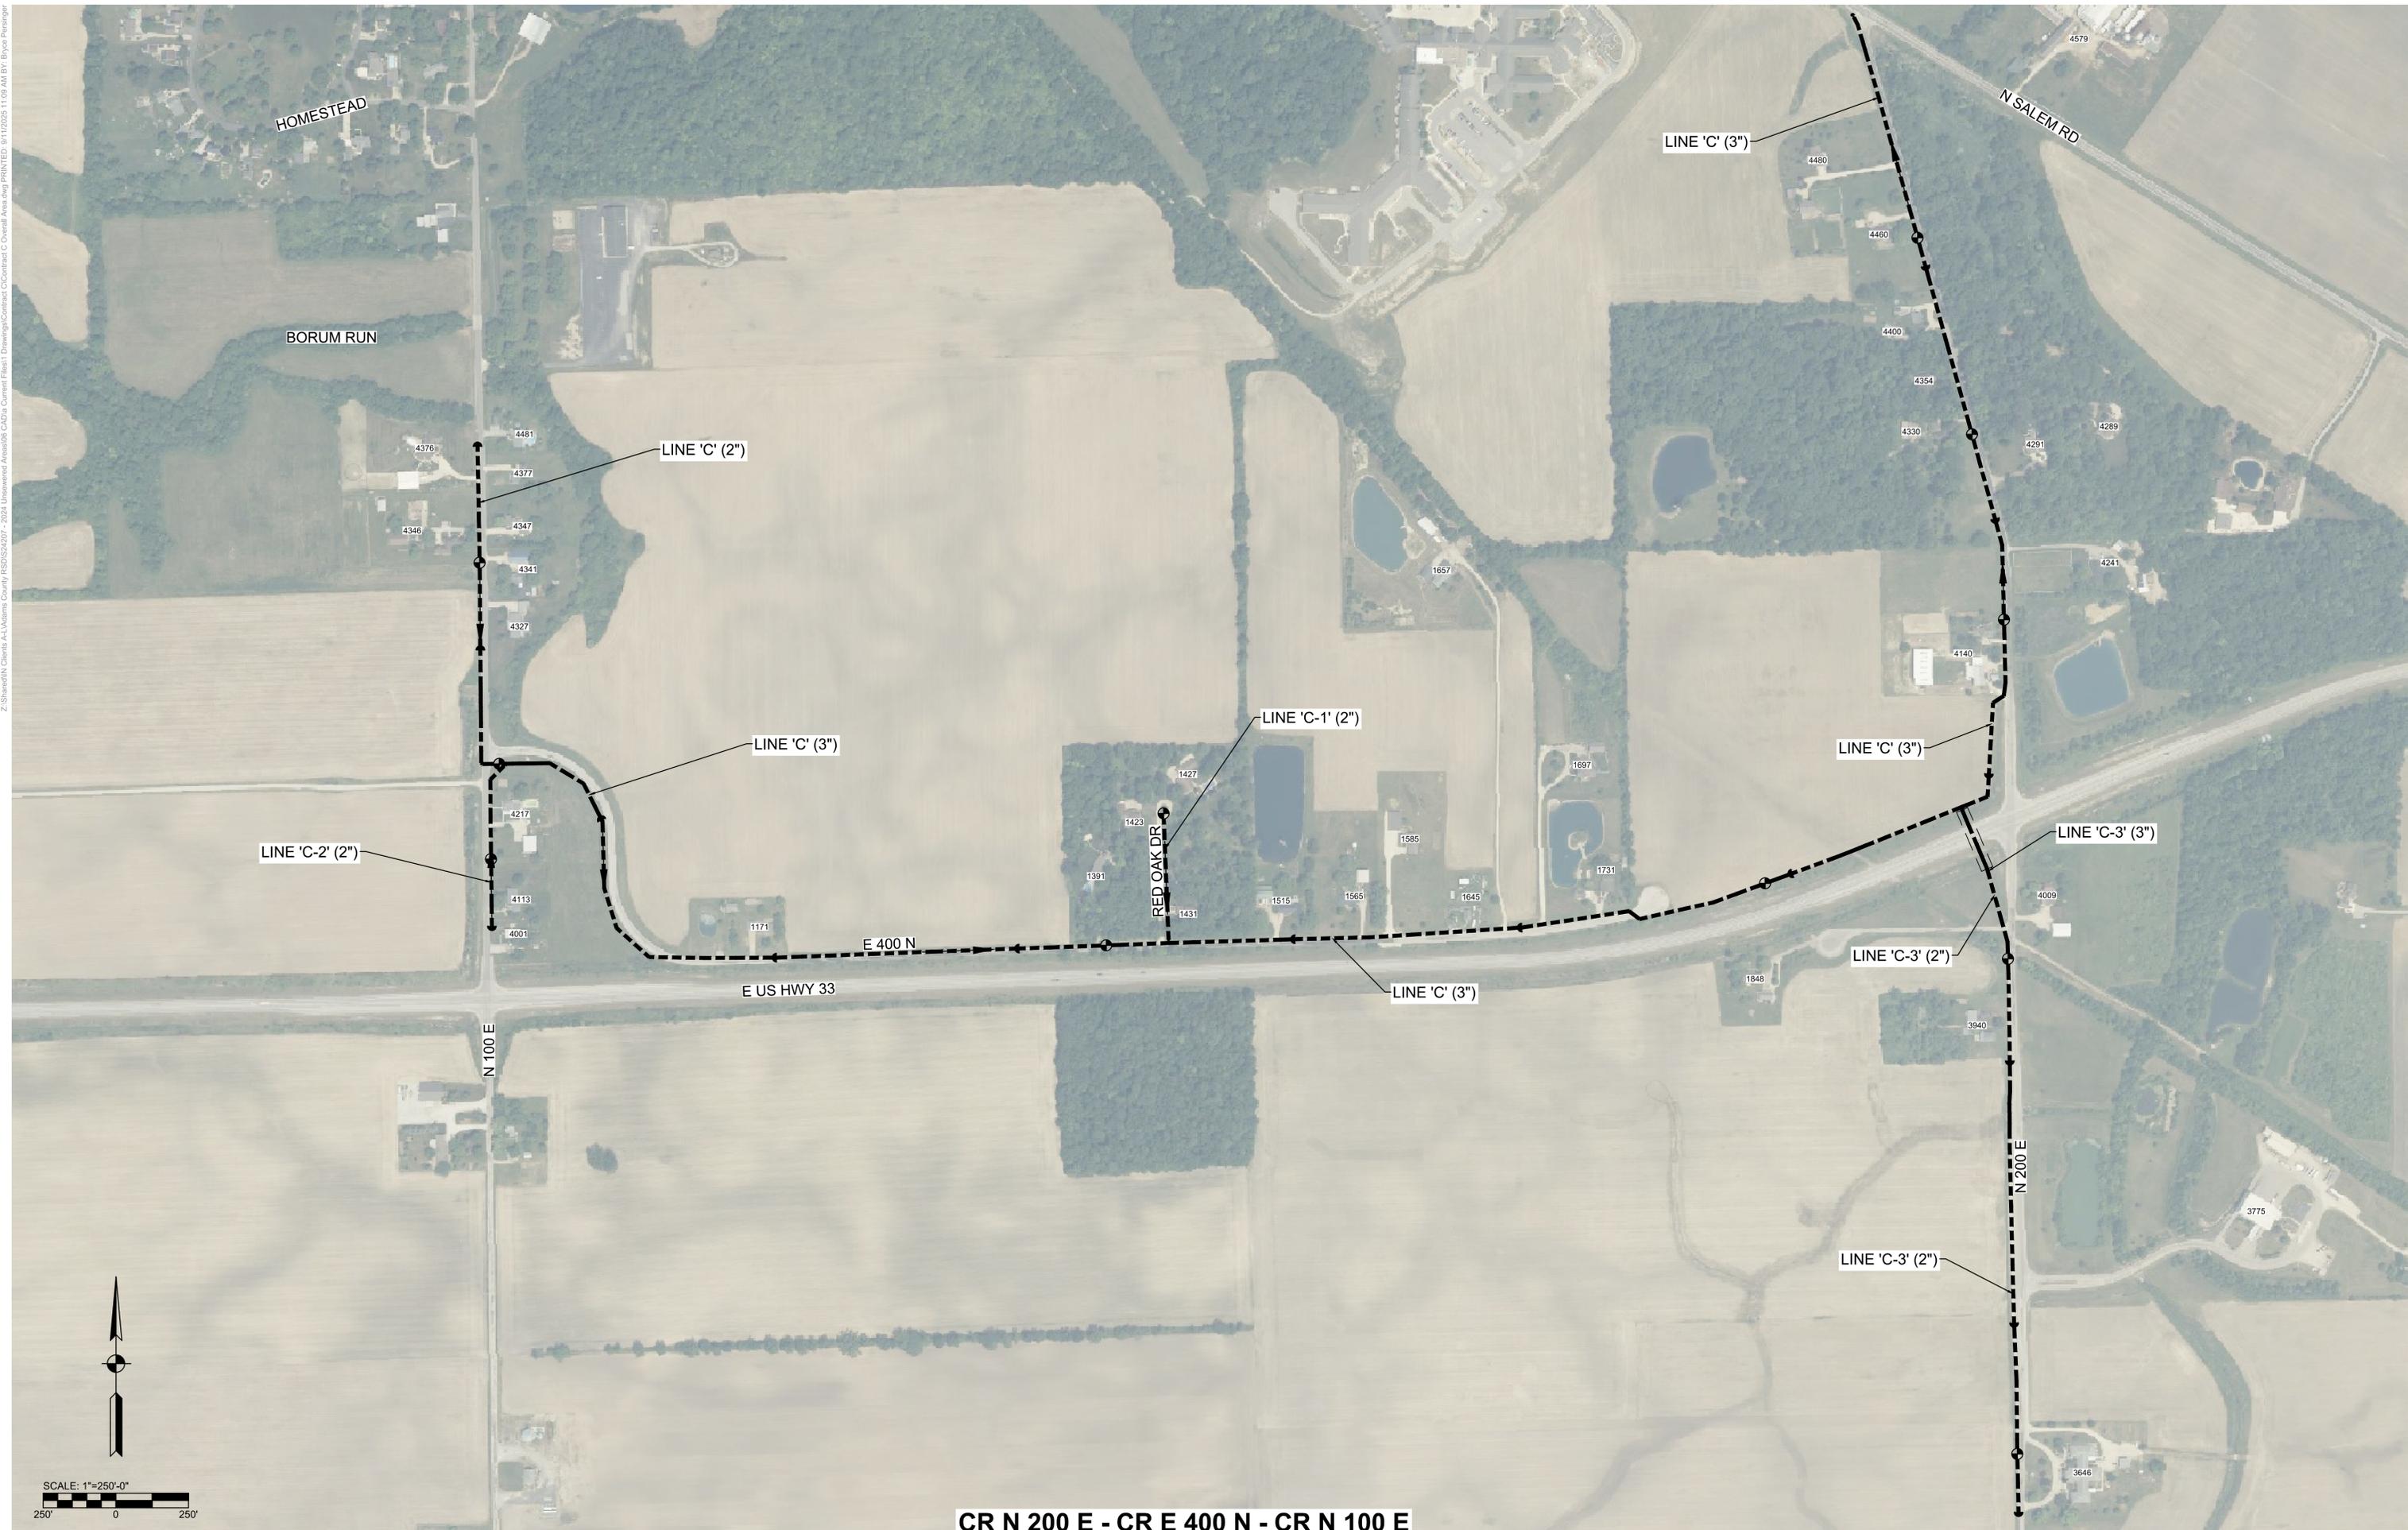

HOMESTEAD

BORUM RUN

N SALEM RD

LINE 'C' (2")

LINE 'C' (3")

LINE 'C-2' (2")

LINE 'C' (3")

LINE 'C-1' (2")

LINE 'C' (3")

LINE 'C-3' (3")

RED OAK DR

E 400 N

E US HWY 33

LINE 'C' (3")

LINE 'C-3' (2")

N 100 E

N 200 E

LINE 'C-3' (2")



SCALE: 1"=250'-0"
250' 0 250'

CR N 200 E - CR E 400 N - CR N 100 E